
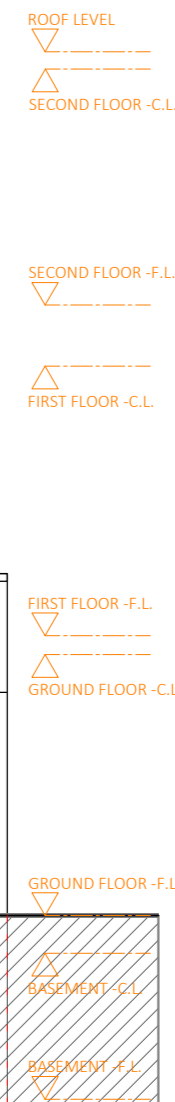


NOTES

Drawings for sketch purposes only and not for construction.

- ① EXISTING BRICKS
- ② EXISTING BRICKED UP WINDOW
- ③ EXISTING BRICKED UP DOORWAY
- ④ EXISTING CHARCOAL GREY RENDER
- ⑤ EXISTING WHITE RENDER
- ⑥ EXISTING LOUVRE
- ⑦ EXISTING COMMERCIAL FIRE EXIT

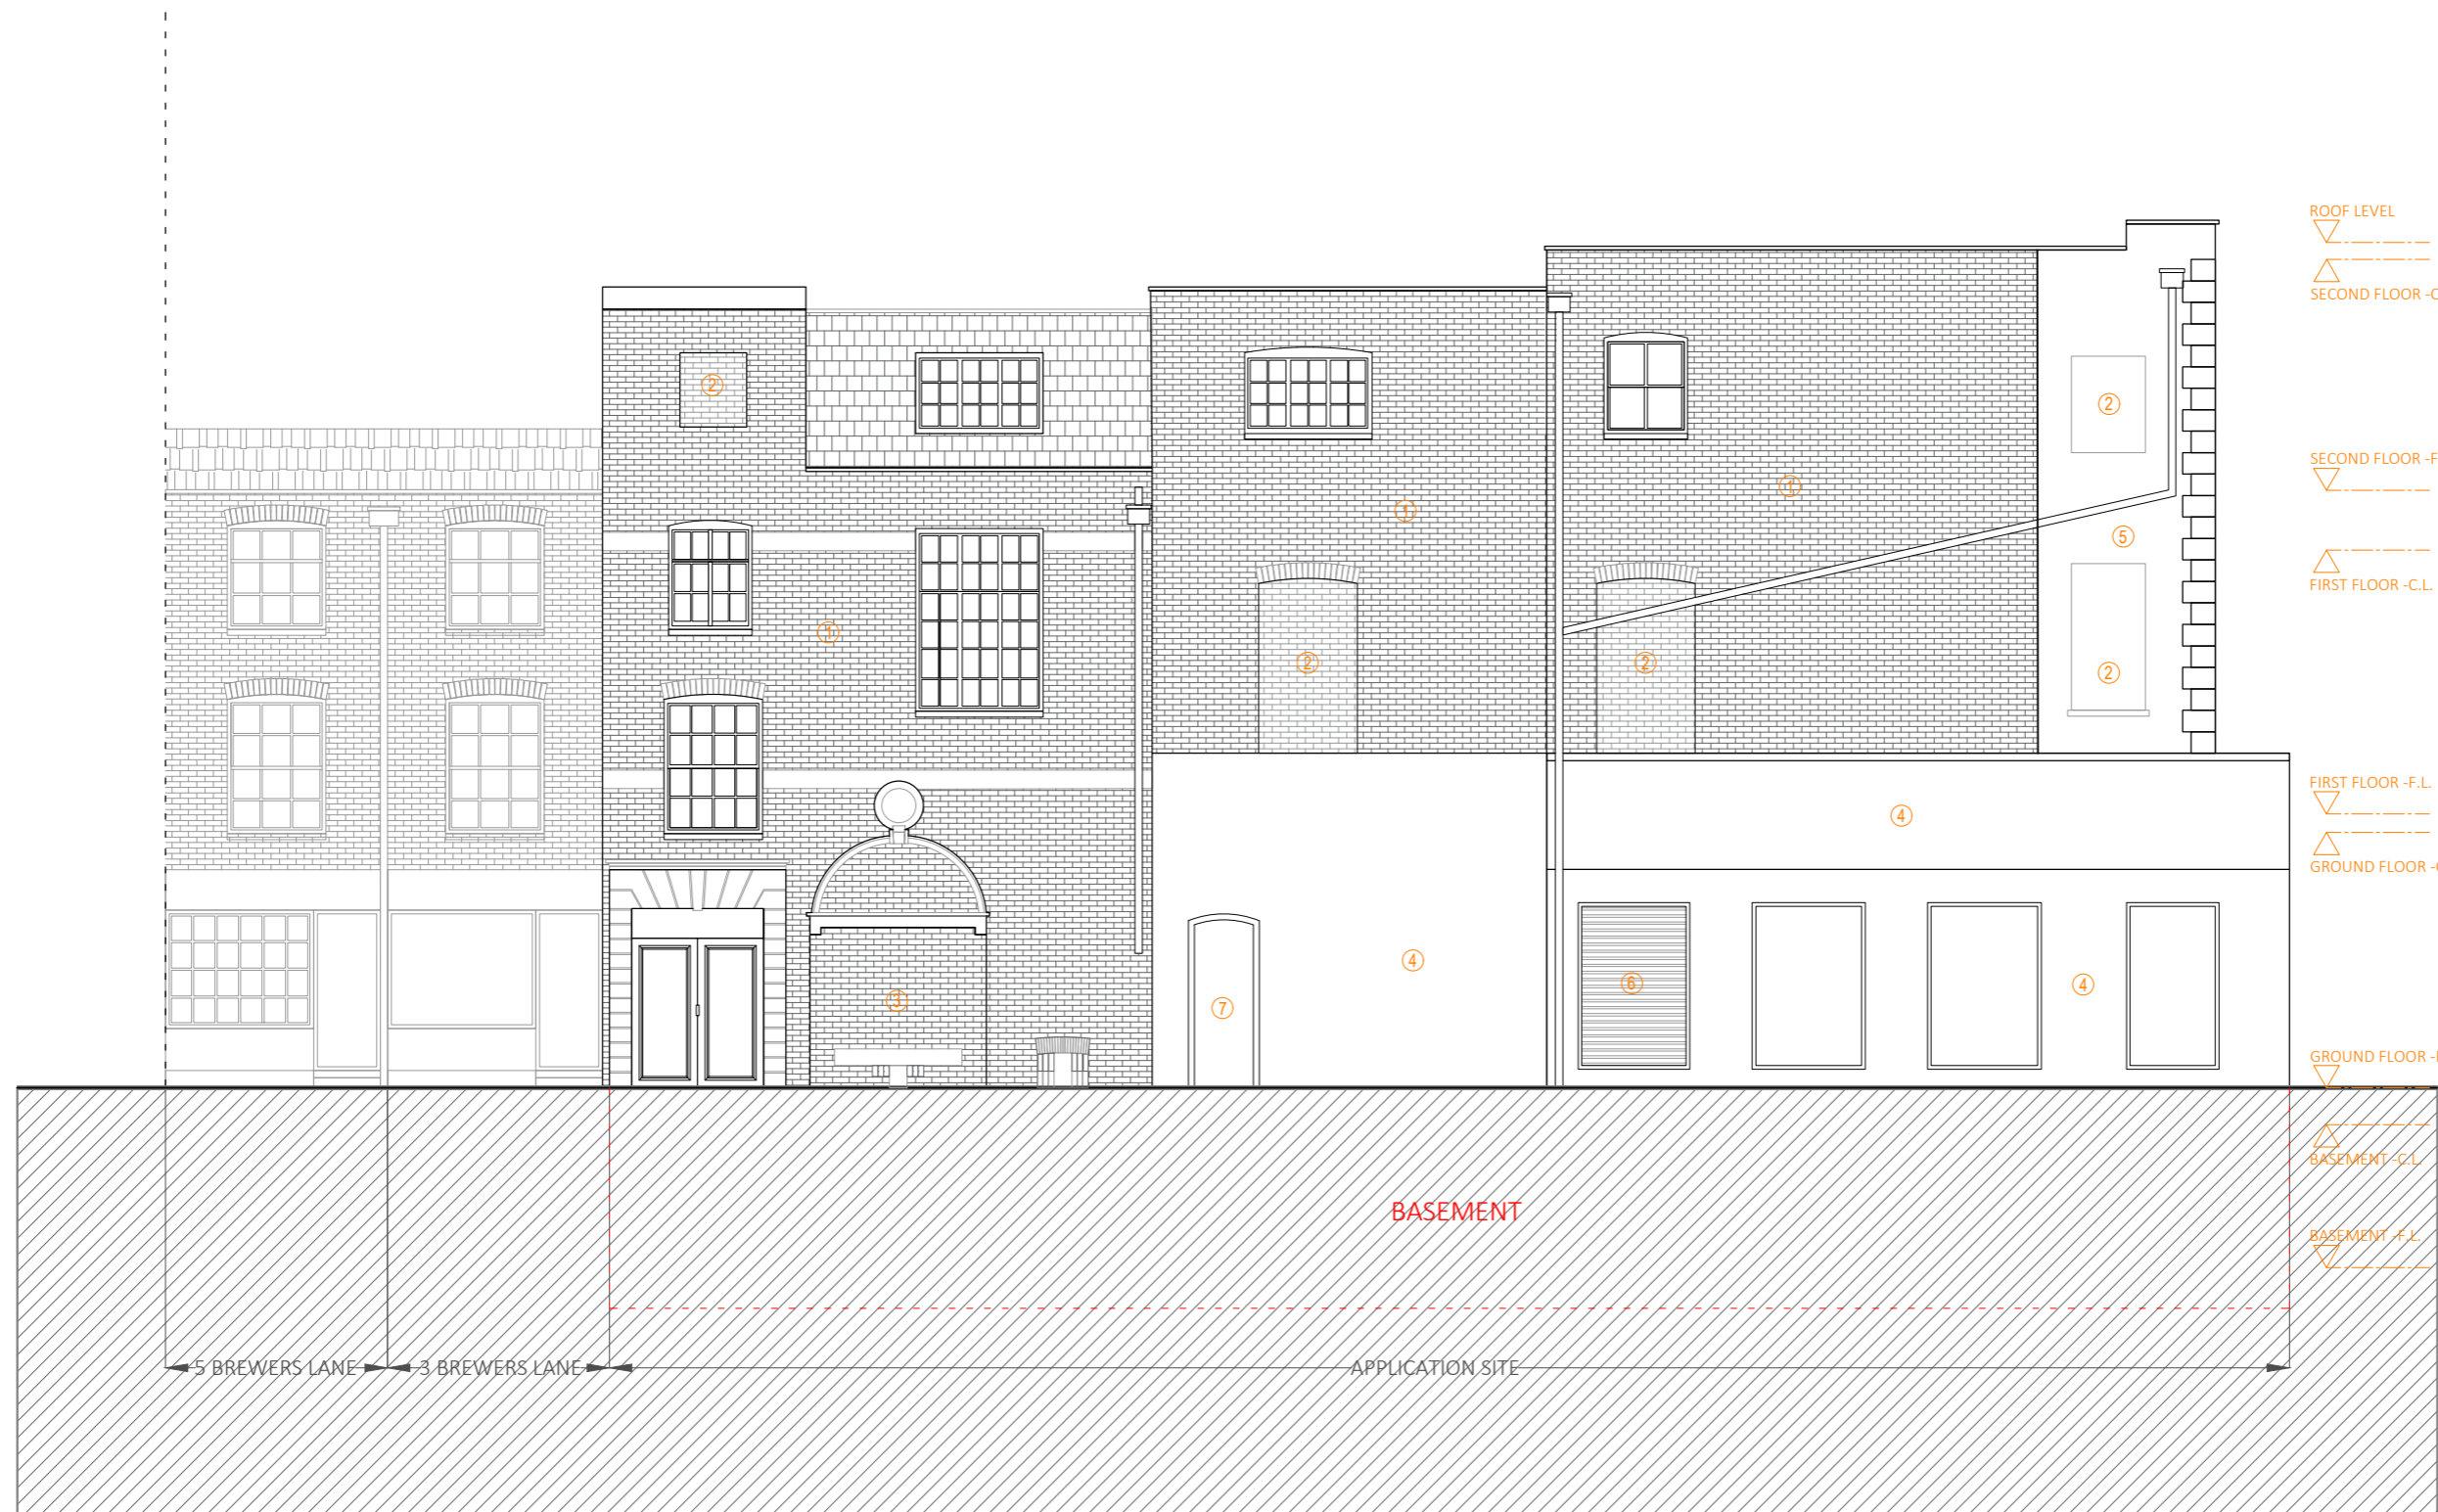

This drawing is copyright
USL Architects.

USL ARCHITECTS
 Ground floor
 7 Progress Business Centre
 Whittle Parkway
 Burnham SL1 6DQ
 England
 usl@uslarchitects.co.uk

Job No.	20/GSR
Date	22/04/2021

Job
GEORGE STREET RICHMOND
 53-54 GEORGE STREET,
 RICHMOND, SURREY
 TW9 1HJ

Drawing
 EXISTING SOUTH/WEST
 ELEVATION (Brewers Lane)

Drawing No.	GSR/EX/201
Revision	
Dm	CDG
Chk	BK

