


NOTES
 Drawings for sketch purposes only
 and not for construction.

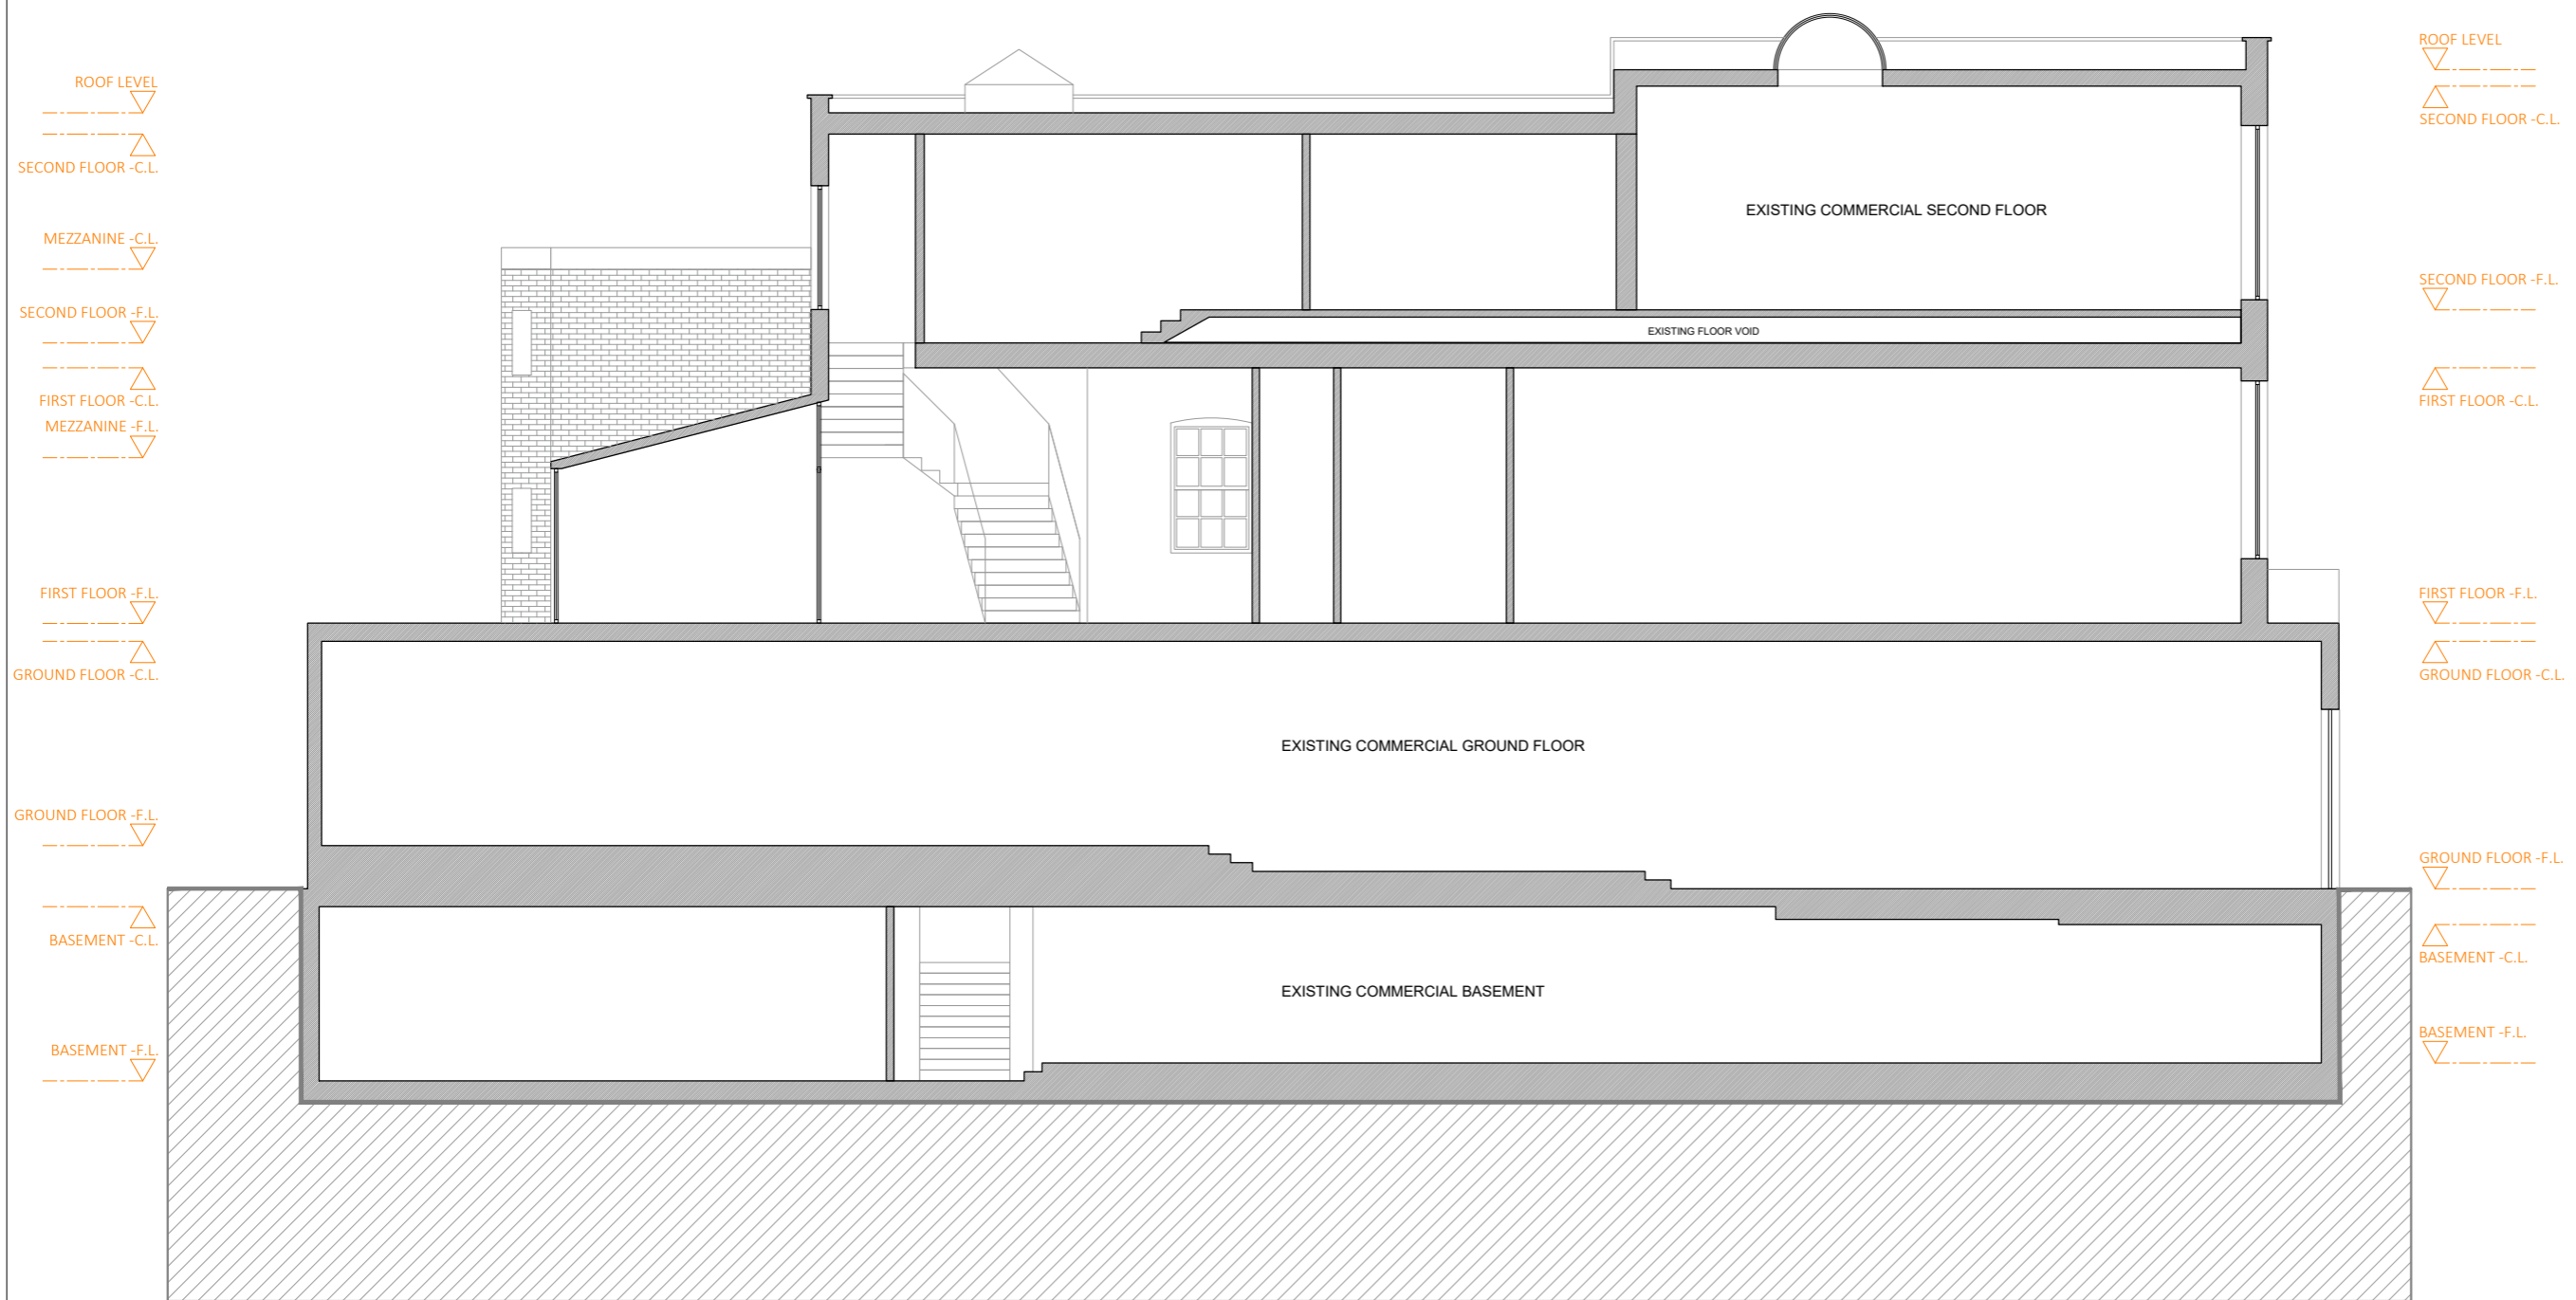

This drawing is copyright
 USL Architects.

USL ARCHITECTS
 Ground floor
 7 Progress Business Centre
 Whittle Parkway
 Burnham SL1 6DQ
 England
 usl@uslarchitects.co.uk

| | |
|---------|------------|
| Job No. | 20/GSR |
| Date | 22/04/2021 |

Job
GEORGE STREET RICHMOND
 53-54 GEORGE STREET,
 RICHMOND, SURREY
 TW9 1HJ

Drawing
 EXISTING SECTION A-A'

| | |
|-------------|------------|
| Drawing No. | GSR/EX/300 |
| Revision | |
| Dm | CDG |
| Chk | BK |



0m 1m 2m 3m 4m 5m 6m 7m 8m 9m 10m
 PAPER SIZE: A3 SCALE 1:100