



REVISION DETAILS			DATE	DRAWN BY
P 1	ISSUE FOR PLANNING		17.01.20	DMA
P 2	PLANNING ISSUE		16.03.21	DMA
P 3	REVISED TREE LOCATIONS		28.04.21	DMA

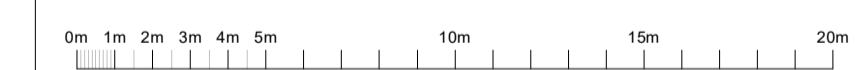

KEY RESIDUAL RISK

KEY PLAN

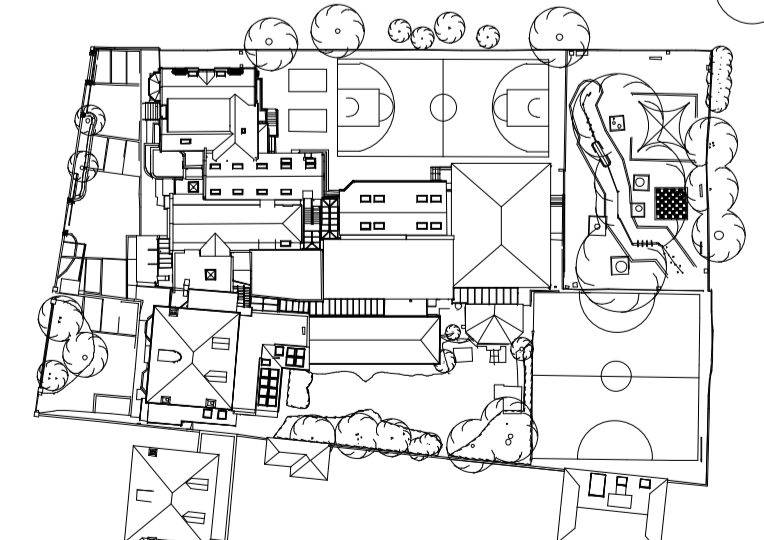

ORIGINATOR: **DMA** TITLE: SITE BLOCK PLAN - EXISTING

PROJECT	PURPOSE OF ISSUE	STATUS	REVISION
KING'S HOUSE SCHOOL 68 KING'S ROAD RICHMOND TW10 6ES	FOR INFORMATION	S2	P3
JOB NO. 515	SCALE 1:200 @A1	DRAWN MF	CHECKED KvdS
PROJECT ORIGINATOR	VOLUME	LEVEL	TYPE
KHS	DMA	XX	GF
ROLE	DR	A	02102