

REVISION	DATE	DRAWN BY
P 1	17.01.20	DMA
P 2	04.02.21	DMA
P 3	16.03.21	DMA
P 4	26.04.21	DMA

CHARMOUTH COURT

KING'S ROAD

64 KING'S ROAD


64A KING'S ROAD

- ROOM NUMBERS KEY:**
- 1 AUDITORIUM
 - 2 GYMNASIUM
 - 3 MUSIC PRACTICE ROOM
 - 4 MUSIC OFFICE
 - 5 MUSIC CLASSROOM
 - 6 STORE
 - 7 CIRCULATION
 - 8 CLASSROOM
 - 9 PUPIL WC
 - 10 ACCESSIBLE WC
 - 11 CLOAKROOM
 - 12 PUPIL CHANGING ROOM
 - 13 KITCHEN
 - 14 KITCHEN OFFICE
 - 15 PLANT
 - 16 DINING HALL
 - 17 MALE WC
 - 18 FEMALE WC
 - 19 MEDICAL ROOM
 - 20 OFFICE
 - 21 RECEPTION
 - 22 HEADMASTERS OFFICE
 - 23 GREEN ROOM
 - 24 STAFF ROOM



KEY RESIDUAL RISK

KEY PLAN

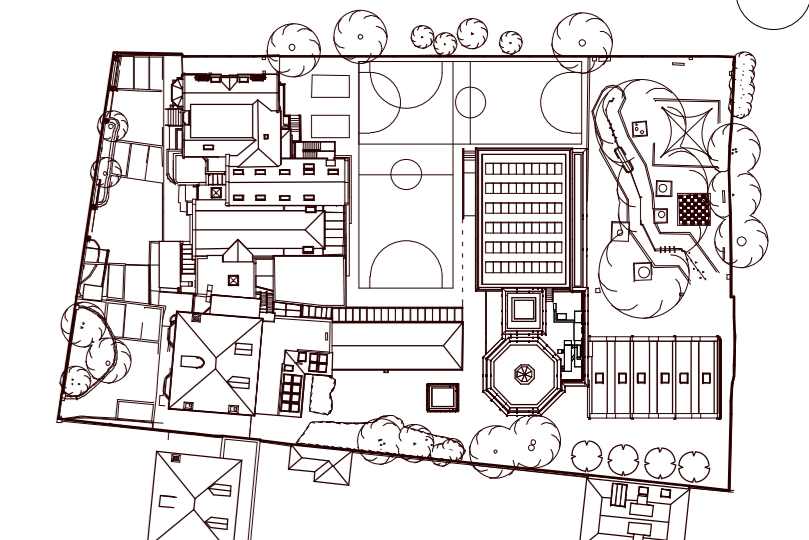

ORIGINATOR
DMA

PROJECT	PURPOSE OF ISSUE	STATUS	REVISION
KINGS HOUSE	FOR INFORMATION	S2	P4
SCHOOL, 64 KING'S ROAD, BIRMINGHAM B70 4BS			
JOB NO. 515	SCALE 1:100 GAO	MF	CHECKED APPROVED
			KWS DMA
PROJECT ORIGINATOR	VOLUME	LEVEL	TYPE
KHS DMA	XX	GF	DR
			ROLE
			DOC NO
			03002