



		REVISION DETAILS	DATE	DRW BY
P	1	ISSUE FOR PLANNING	17.01.20	DMA
P	2	REVISED PLANNING DRAWINGS	28.02.20	DMA
P	3	PLANNING ISSUE	16.03.21	DMA

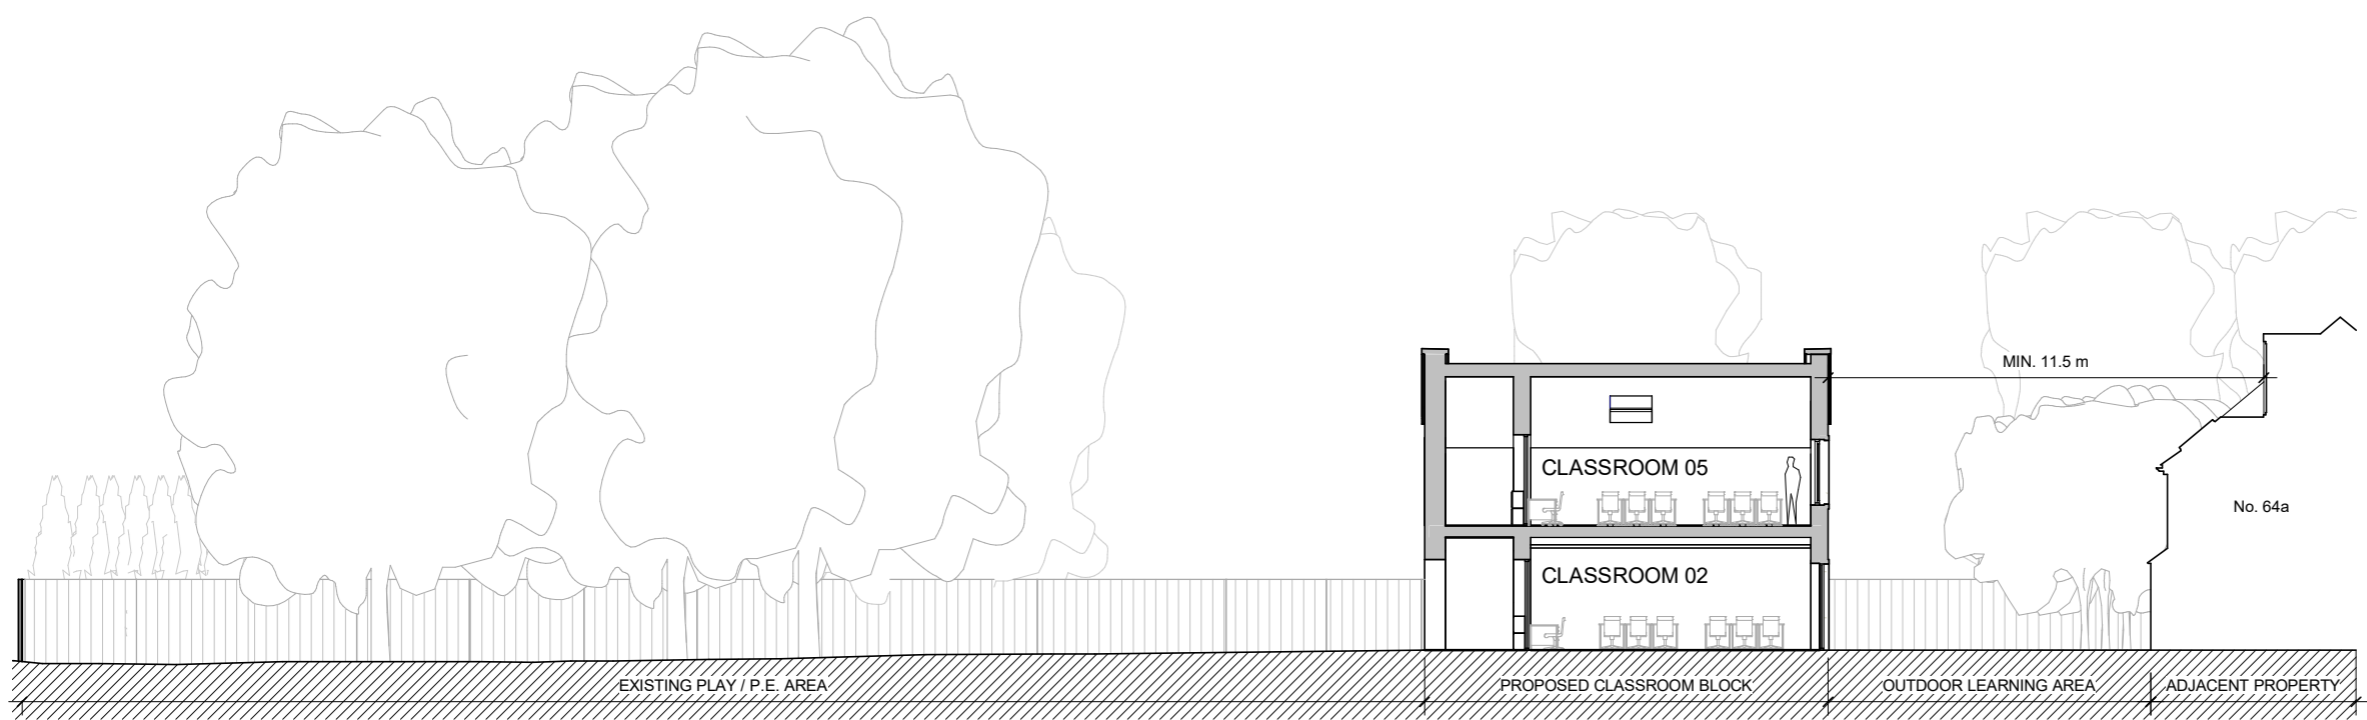

KEY	RESIDUAL RISK

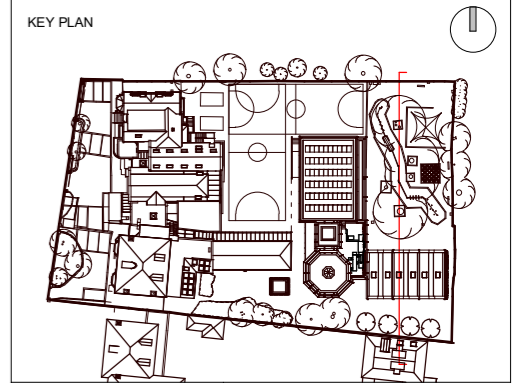

ORIGINATOR <b>DMA</b>		TITLE SECTION - NO. 64A ADJACENCY	
PROJECT KING'S HOUSE SCHOOL 68 KING'S ROAD RICHMOND TW10 6ES	PURPOSE OF ISSUE FOR INFORMATION	STATUS: S2	REVISION: P3
JOB NO   SCALE 515   1:200@A3	DRAWN MF	CHECKED DM	APPROVED DMA
PROJECT KHS	ORIGINATOR DMA	VOLUME XX	LEVEL ZZ
		TYPE DR	ROLE A
			DOC NO 05051