




REVISION DETAILS		DATE	DRAWN BY
P 1	ISSUE FOR PLANNING	17.01.20	DMA
P 2	STAGE 3 ISSUE POST PLANNING	14.02.20	DMA
P 3	PLANNING ISSUE	16.03.21	DMA

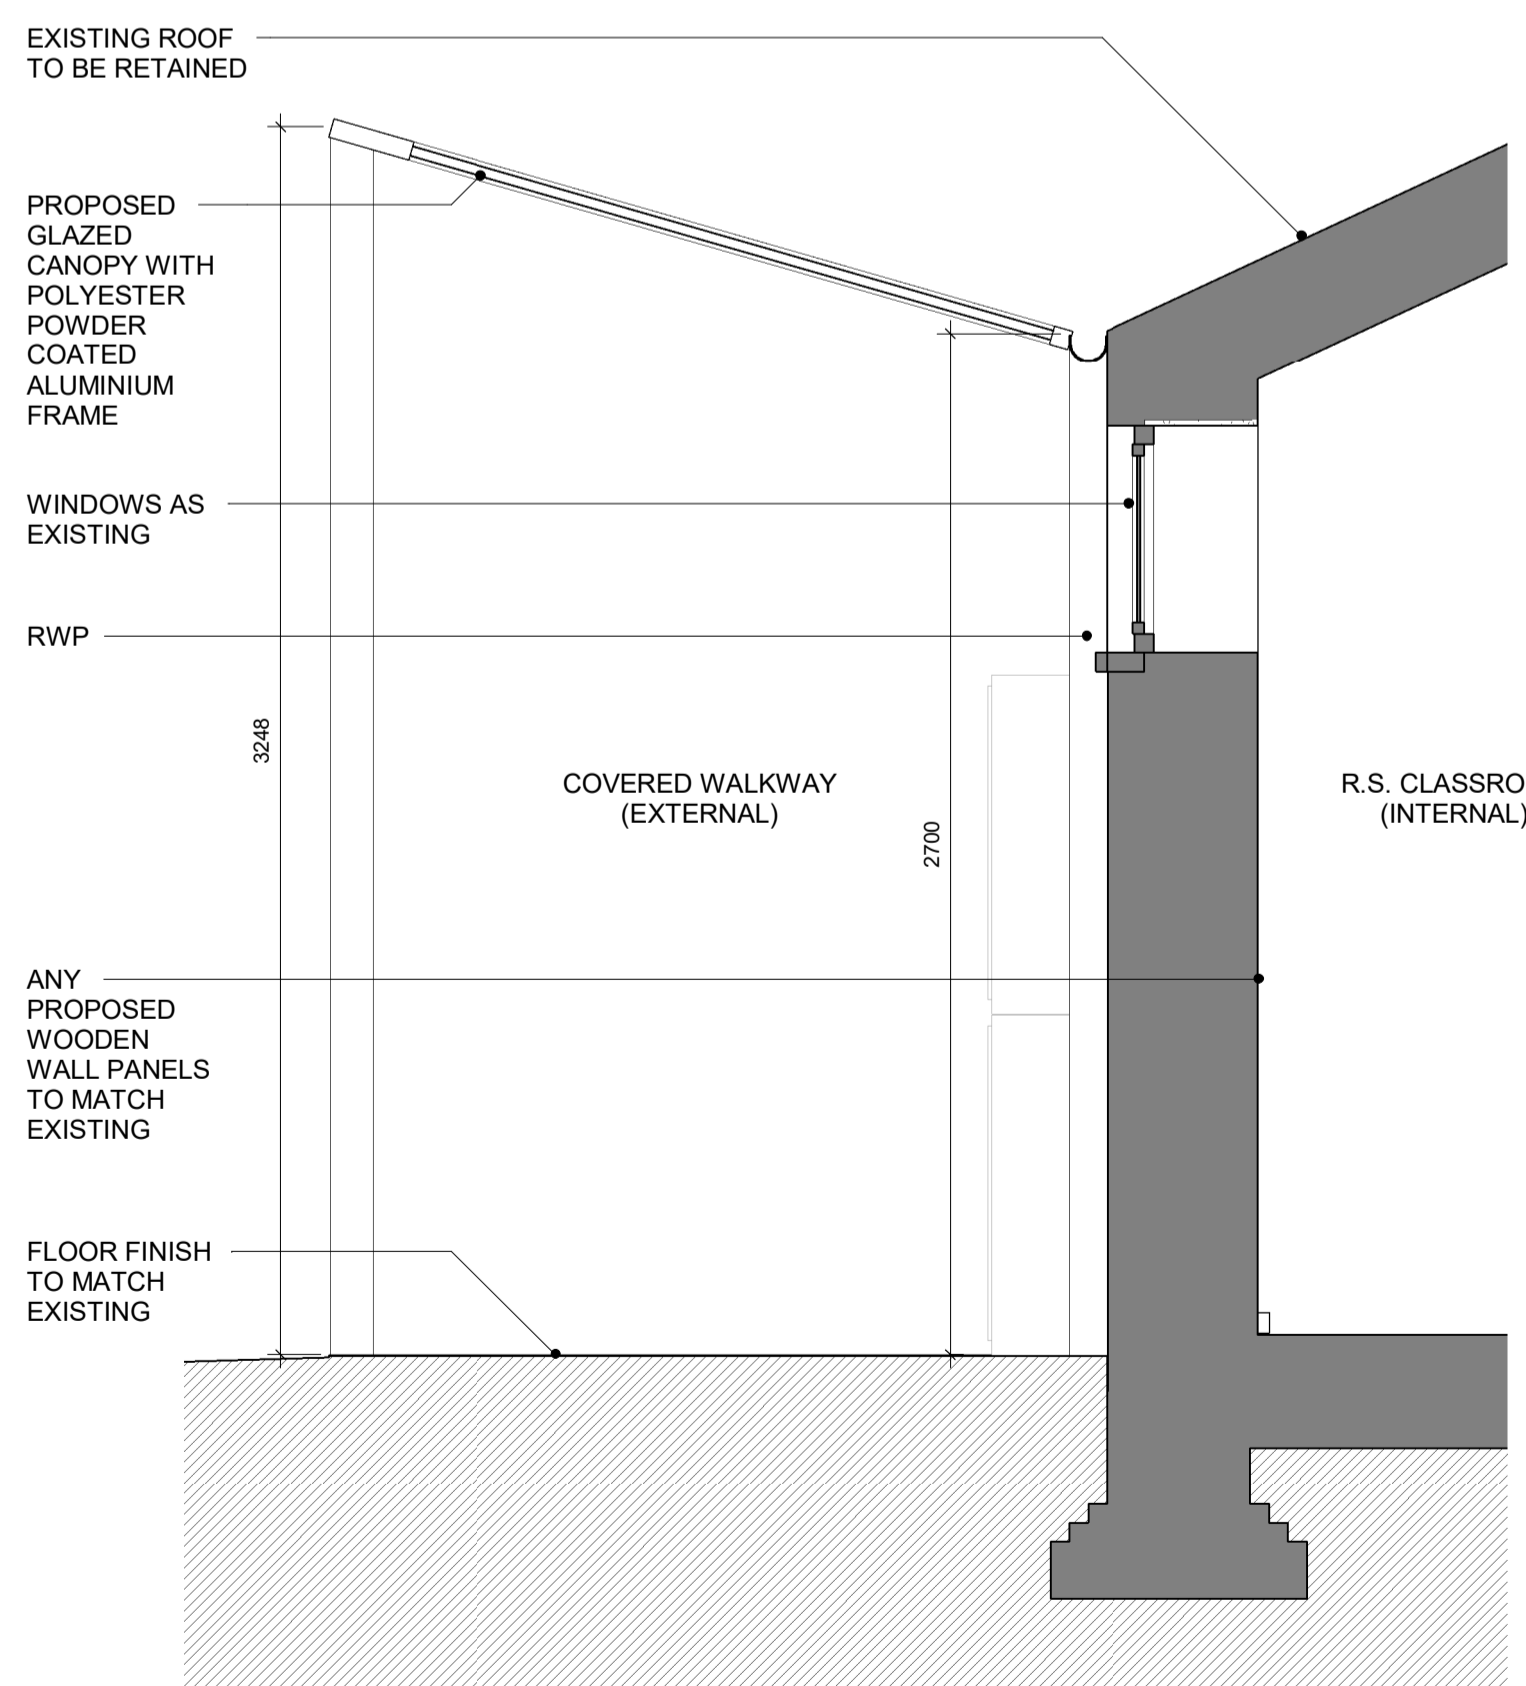

1 PLANNING - SECTION - DETAIL - CANOPY 1 : 20

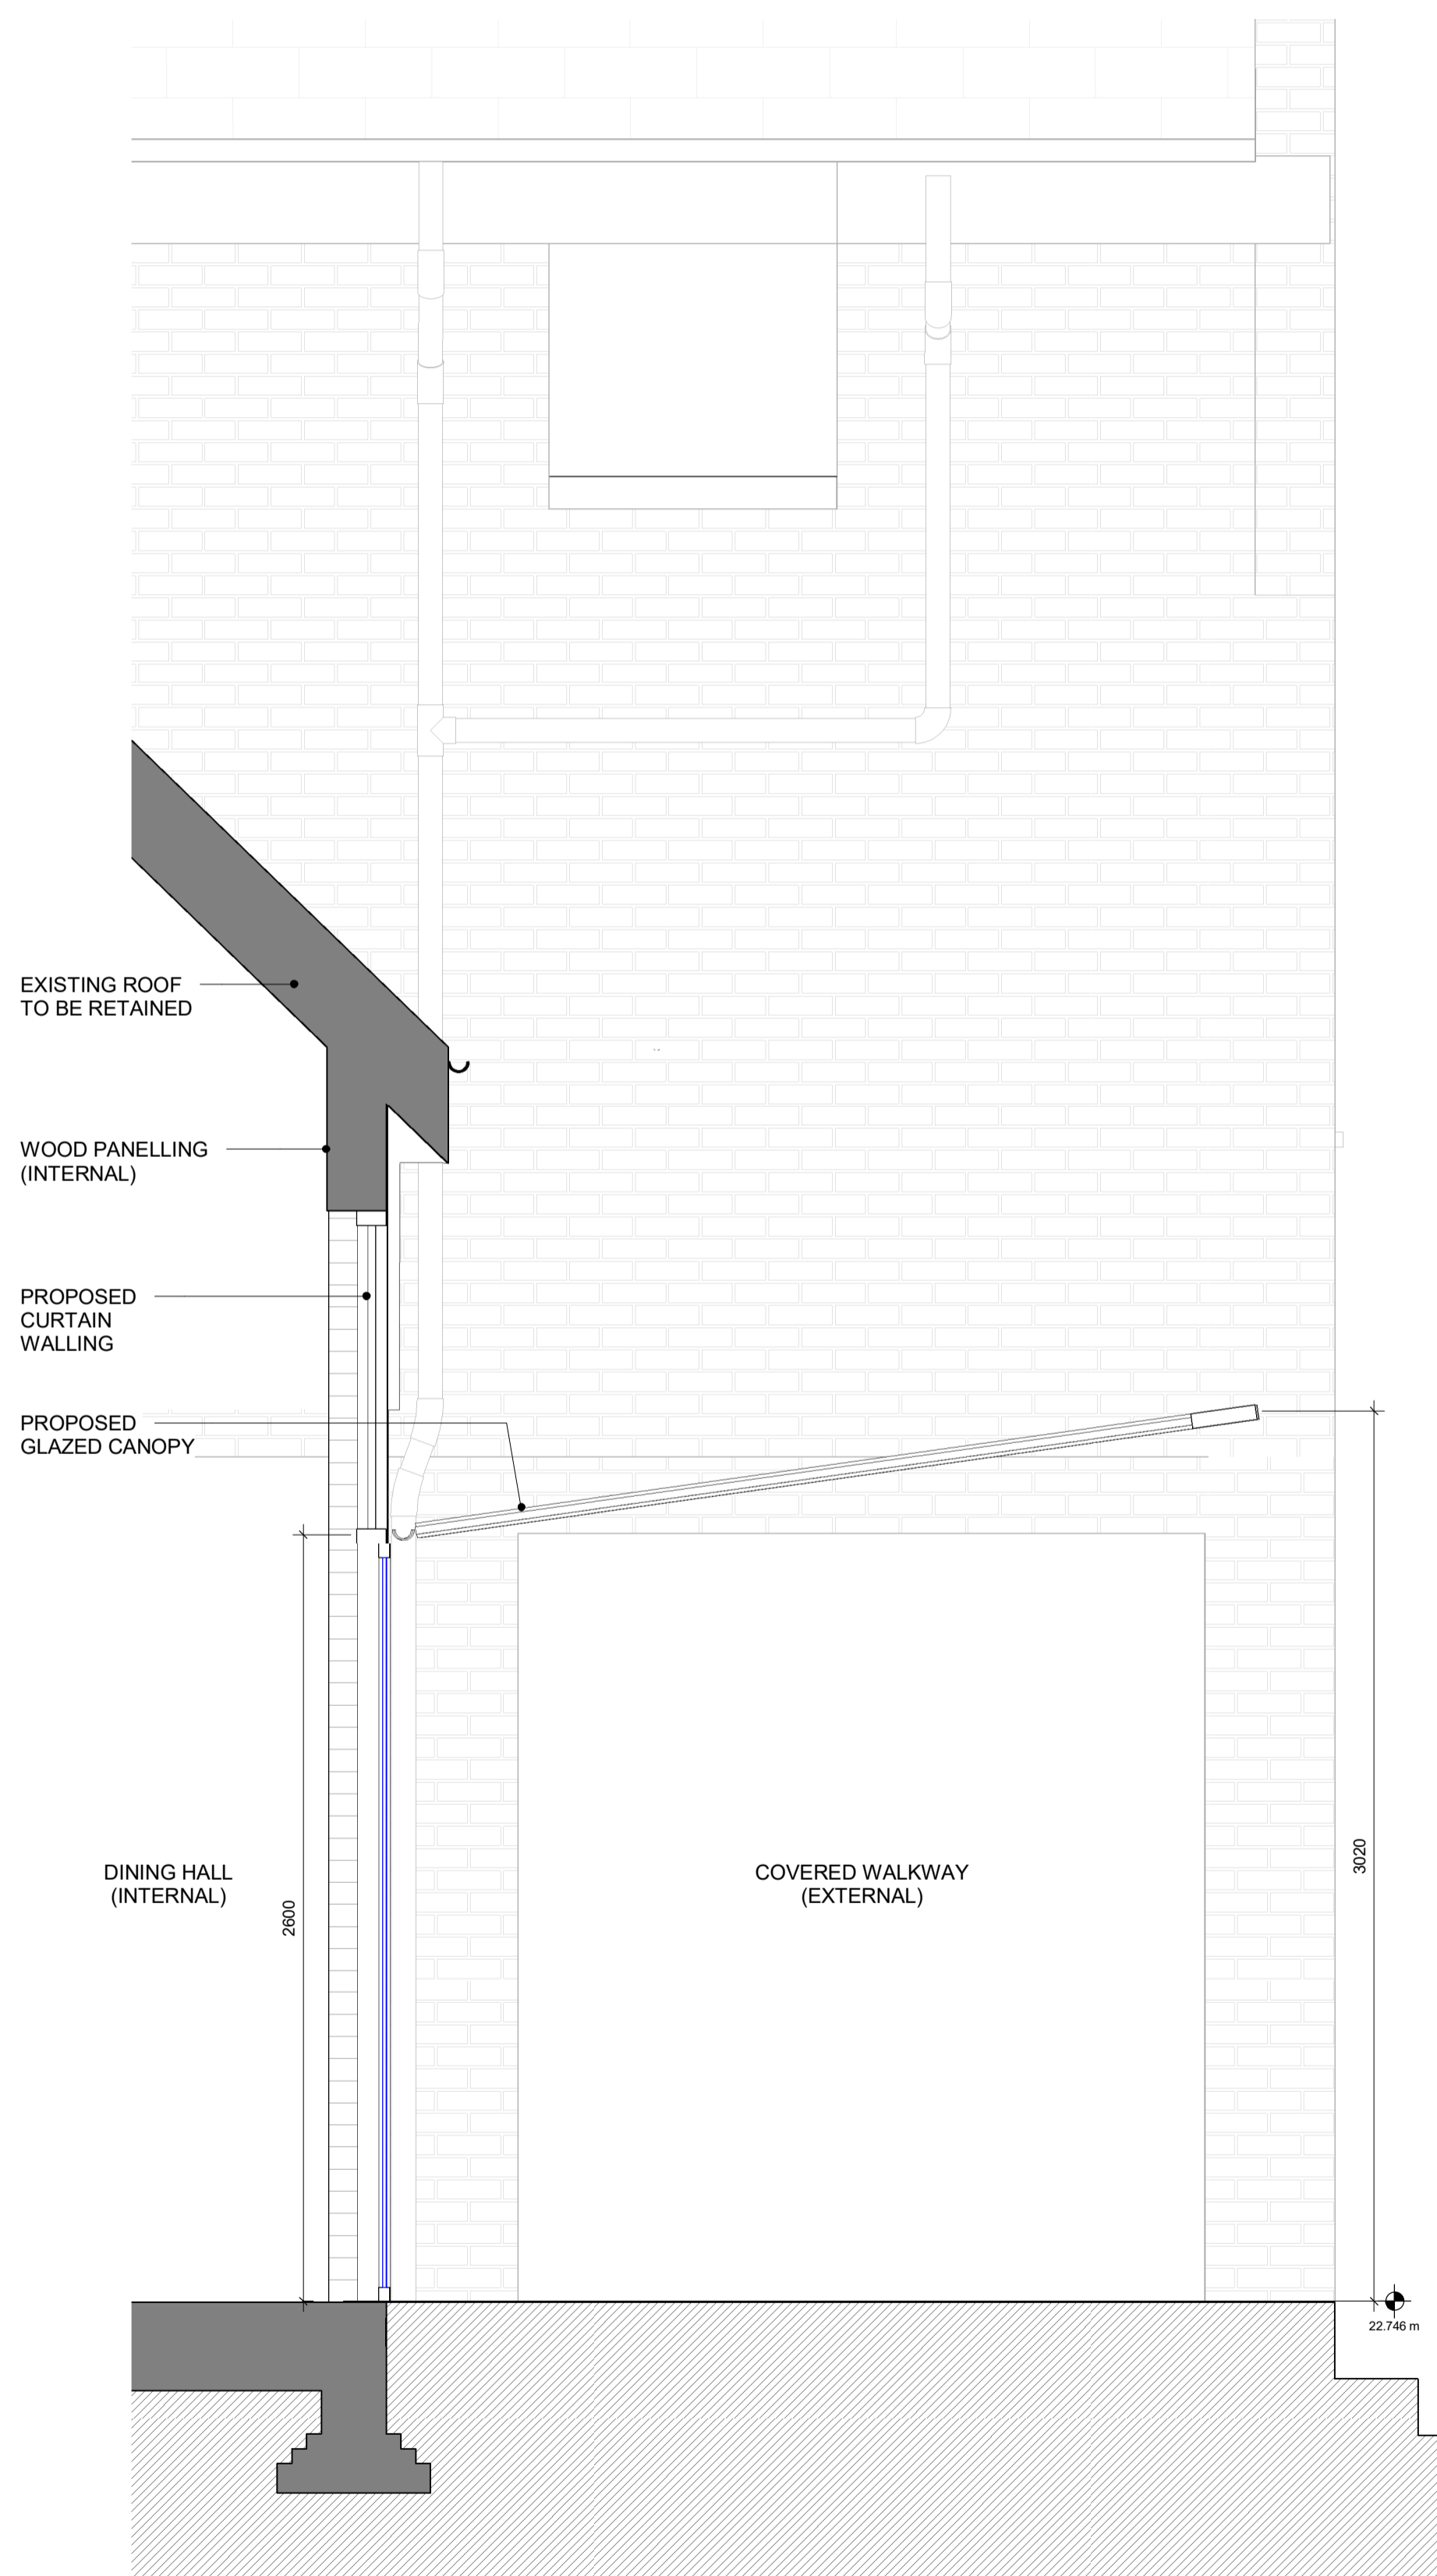


2 PLANNING - SECTION - DETAIL - DINING HALL - EAST 1 : 20

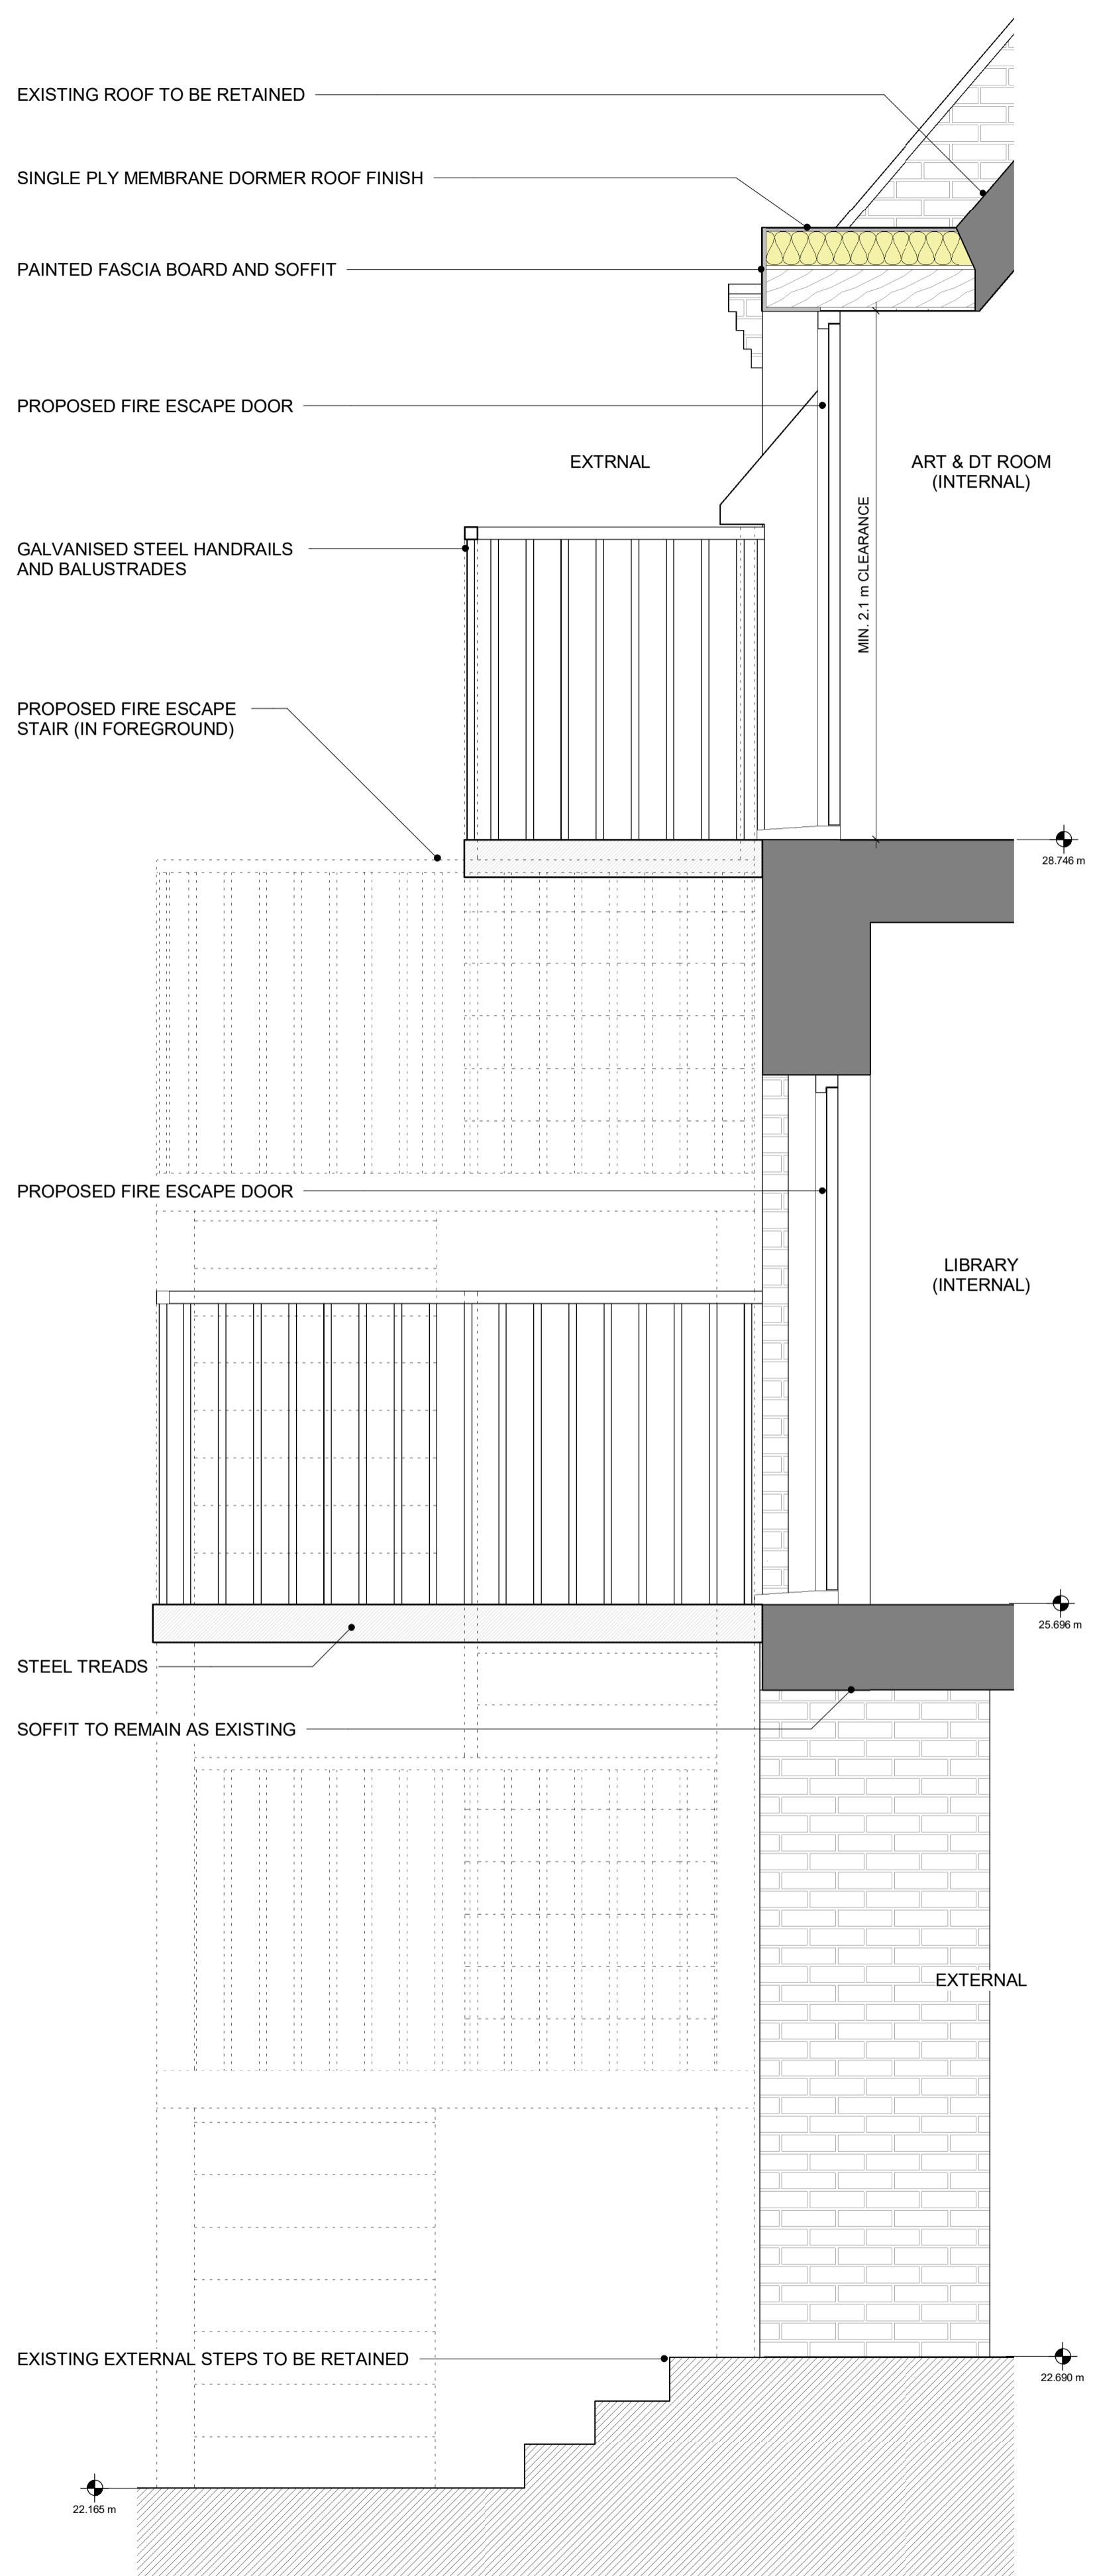

3 PLANNING - SECTION - DETAIL - DORMER 1 : 20

**KEY:**  
  
 0m 0.5m 1m 1.5m 2m

KEY RESIDUAL RISK  
 KEY PLAN

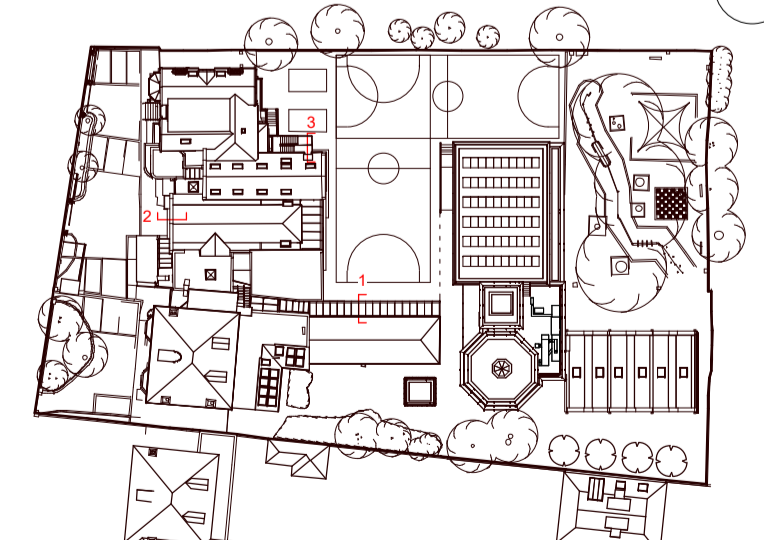

ORIGINATOR <b>DMA</b>		TITLE PLANNING SECTION - CHANGES TO EXISTING	
PROJECT KING'S HOUSE SCHOOL 68 KING'S ROAD RICHMOND TW10 6ES	PURPOSE OF ISSUE <b>FOR INFORMATION</b>	STATUS S2	REVISION P3
JOB NO. 515	SCALE 1:20 @A1	DRAWN KvdS	CHECKED APPROVED DMA
PROJECT KHS	ORIGINATOR DMA	VOLUME XX	LEVEL ZZ
	TYPE DR	ROLE A	DOC NO 05211