

2

PROPOSED STAIRS


1 : 100



1

PROPOSED SECTION 1

1 : 50

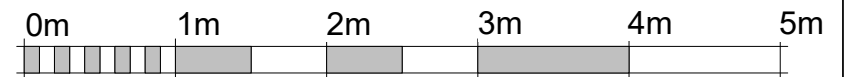

VISUAL SCALE 1:50 @ A3

JEYH

Tel. 020 8785 2963
 Mob. 07841 142561
 20 Green Lane
 Molesey, KT8 2PN

Just Extend Your House Ltd info@justextendyourhouse.co.uk

NOTE:
 These drawings must be read in conjunction with Building Control Regulation details and structural calculation.
 All dimensions to be confirmed on site.

Project Name

65 BURLINGTON AVENUE
 RICHMOND
 TW9 4DG

PROPOSED SECTION 1 & STAIRS

Project number 560-PL-G
 Date 26/04/2021
 Drawn by MALGORZATA KURZOWNIK

A111

Scale As indicated