


1 PROPOSED SECTION 2
1 : 50

2 PROPOSED SECTION 5
1 : 50

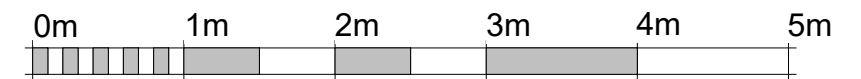

VISUAL SCALE 1:50 @ A3

JEYH Tel. 020 8785 2963
Mob. 07841 142561
20 Green Lane
Molesey, KT8 2PN
Just Extend Your House Ltd info@justextendyourhouse.co.uk

NOTE:
These drawings must be read in conjunction with Building Control Regulation details and structural calculation.
All dimensions to be confirmed on site.

Project Name
65 BURLINGTON AVENUE
RICHMOND
TW9 4DG

PROPOSED SECTION 2 & 5

Project number 560-PL-G
Date 26/04/2021
Drawn by MALGORZATA KURZOWNIK

A112

Scale 1 : 50