



# Proposed Side Elevation 2

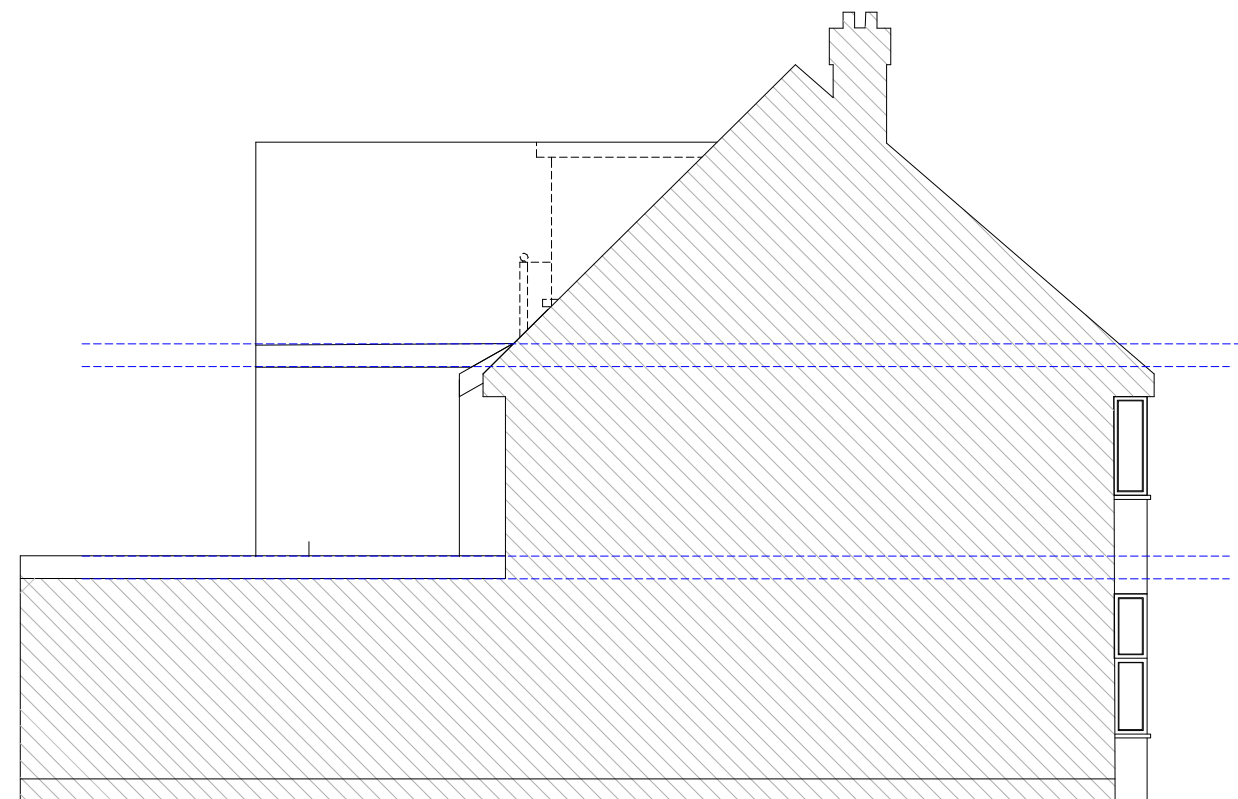

# Proposed Side Elevation 1

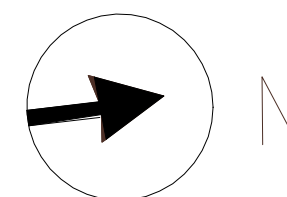

NOTES:  
USE MEASURED DIMENSIONS ONLY - DO NOT SCALE FROM THIS DRAWING



REV.	REV DETAILS:	DATE:	REVISED BY:	CHECKED BY:



**A . T . P . Architecture LLP.**  
Anchor House  
75-77 White Hart Lane  
Barnes, London  
SW13 0PW  
Tel: (020) 8876 8924  
e-mail: ra@atpa.co.uk

JOB:  
16 Shottfield Avenue, East Sheen,  
London SW14  
CLIENT:  
Mr and Mrs Sanji Auora  
DRAWING TITLE:  
Proposed Side Elevations

COMPUTER FILE: 958-007 . O . skf		
SCALE: 1: 100 @A3	DATE: July 2020	DRAWN BY:
DRAWING NO: 958-007	REV: 0	