


GROUND FLOOR

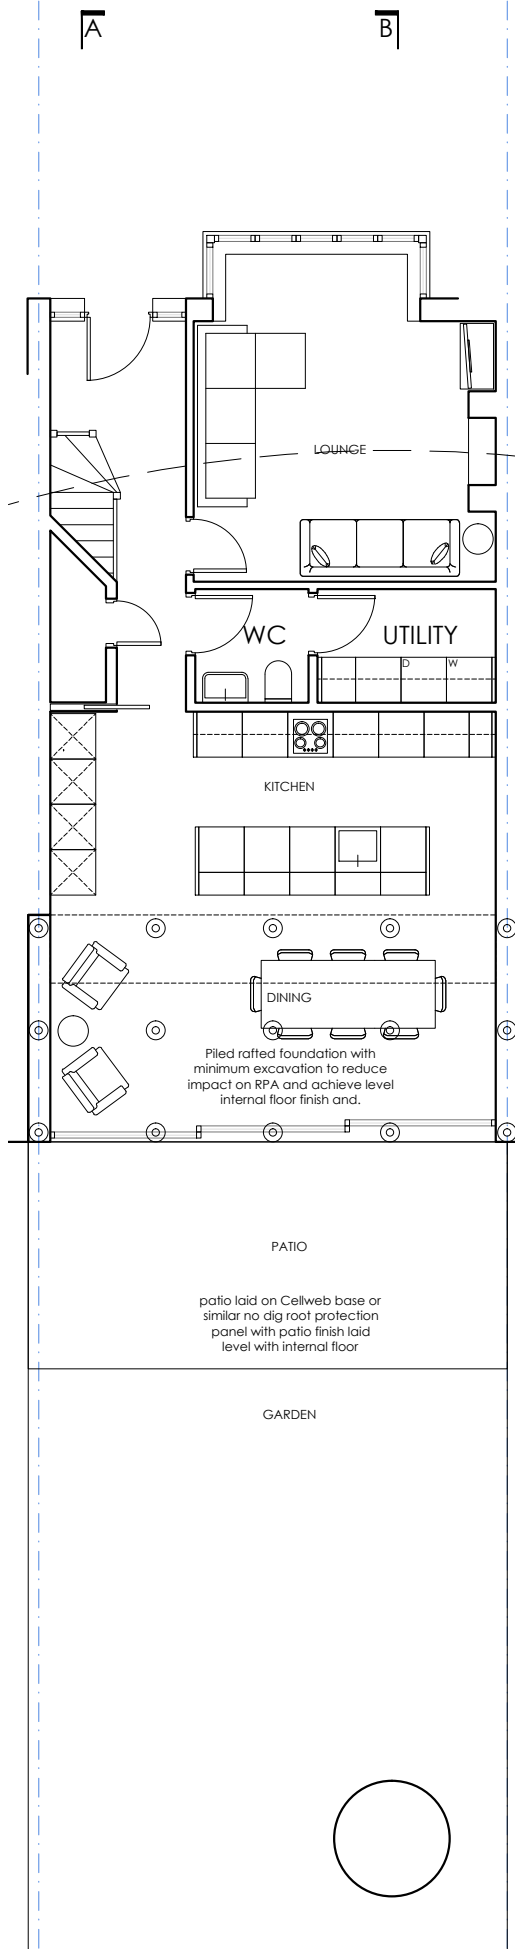

Dimensions to be verified on site. Only figured dimensions to be used and any discrepancies in dimensions are to be reported to the architect. No dimensions are to be scaled from printed drawings. Any areas indicated on this drawing are for guidance only. No responsibility is taken for their accuracy.

revision. date. amendment.

dRAWArchitecture

www.draw-architecture.co.uk
 info@draw-architecture.co.uk
 020 8874 6749

job: 141 Queens Road

proj: Rear Extension

dwg: Plan

Pile Location

dwg. type: Proposed

dwg. status: Planning

drawn by **LJ** checked by **AH** approved by
 scale **1:100** size **A3** date **23/02/21**
 job number **150.6** drawing number **102** revision **P1**

