


Dimensions to be verified on site. Only figured dimensions to be used and any discrepancies in dimensions are to be reported to the architect. No dimensions are to be scaled from printed drawings. Any areas indicated on this drawing are for guidance only. No responsibility is taken for their accuracy.

SECTION AA

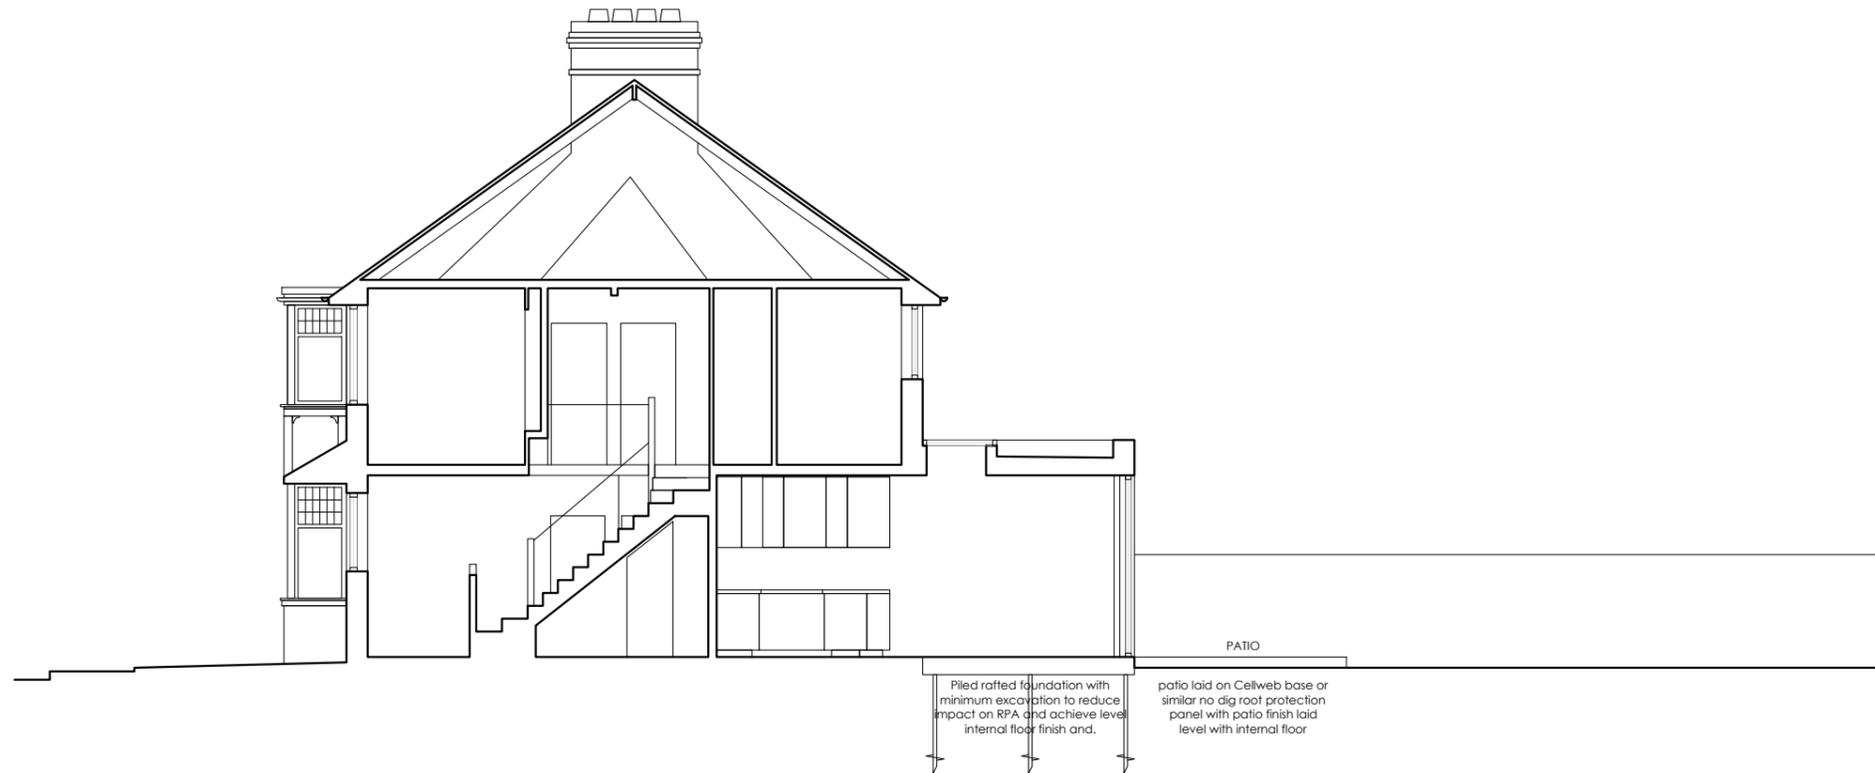

revision. date. amendment.

dRAWArchitecture

www.draw-architecture.co.uk
info@draw-architecture.co.uk
020 8874 6749

job: 141 Queens Road

proj: Rear Extension

dwg: Section

dwg. type: Proposed

dwg. status: Planning

drawn by LJ checked by AH approved by
scale 1:100 size A3 date 23/02/21
job number 150.6 drawing number 301 revision P1

0 0.5 1 1 1 5m