


Dimensions to be verified on site. Only figured dimensions to be used and any discrepancies in dimensions are to be reported to the architect. No dimensions are to be scaled from printed drawings. Any areas indicated on this drawing are for guidance only. No responsibility is taken for their accuracy.

SECTION BB

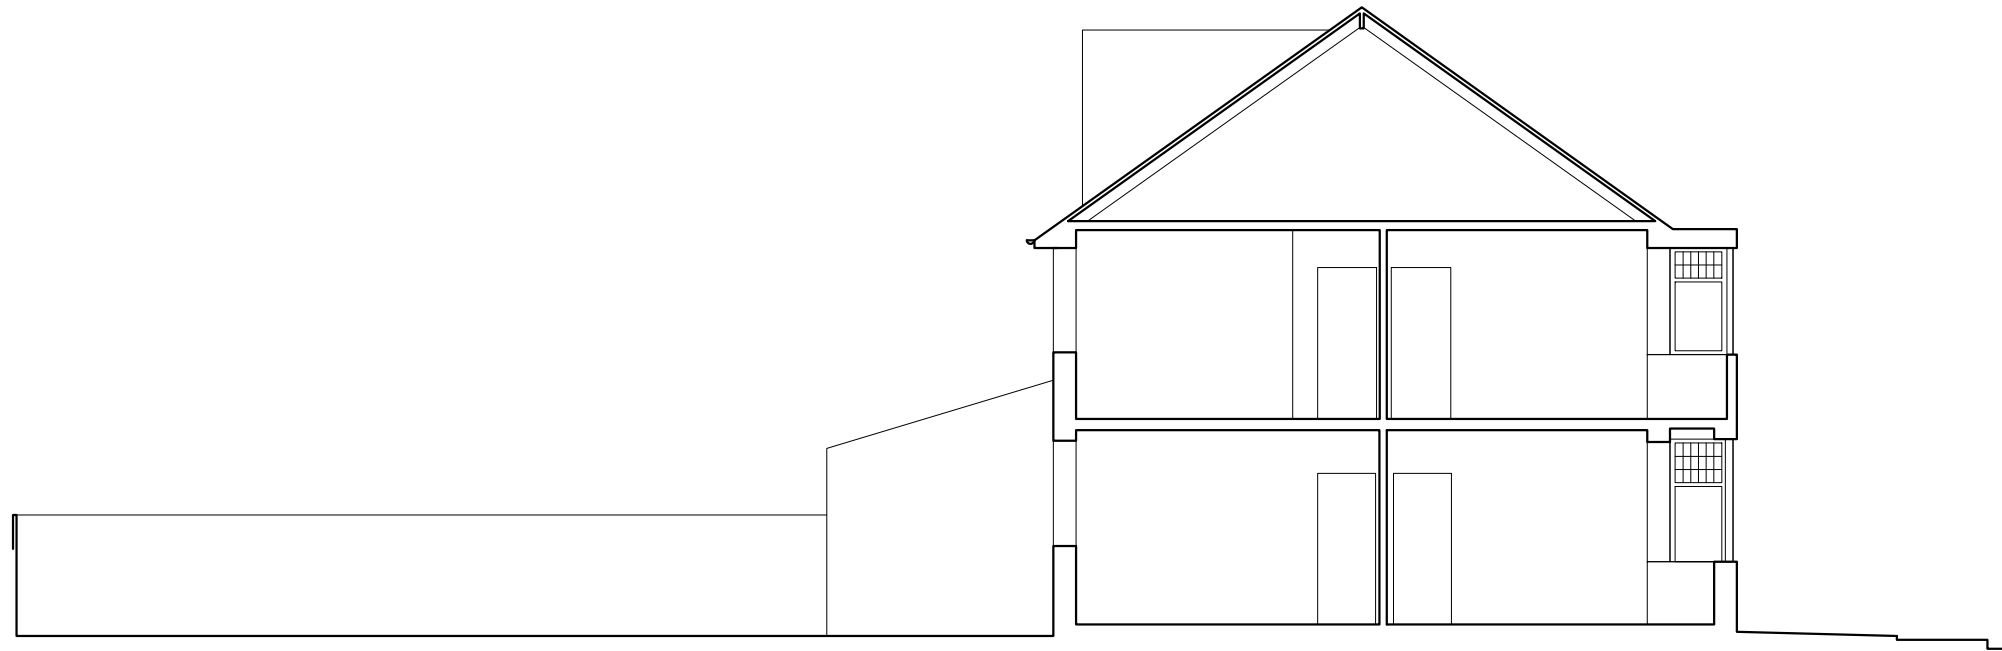

revision. date. amendment.

dRAWArchitecture

www.draw-architecture.co.uk
info@draw-architecture.co.uk
020 8874 6749

job: 141 Queens Road

proj: Loft Extension

dwg: Section

dwg. type: Existing

dwg. status: Preliminary

drawn by **LJ** checked by **AH** approved by
scale **1:100** size **A3** date **27/11/20**
job number **150.6** drawing number **302** revision **----**

