



SECTION

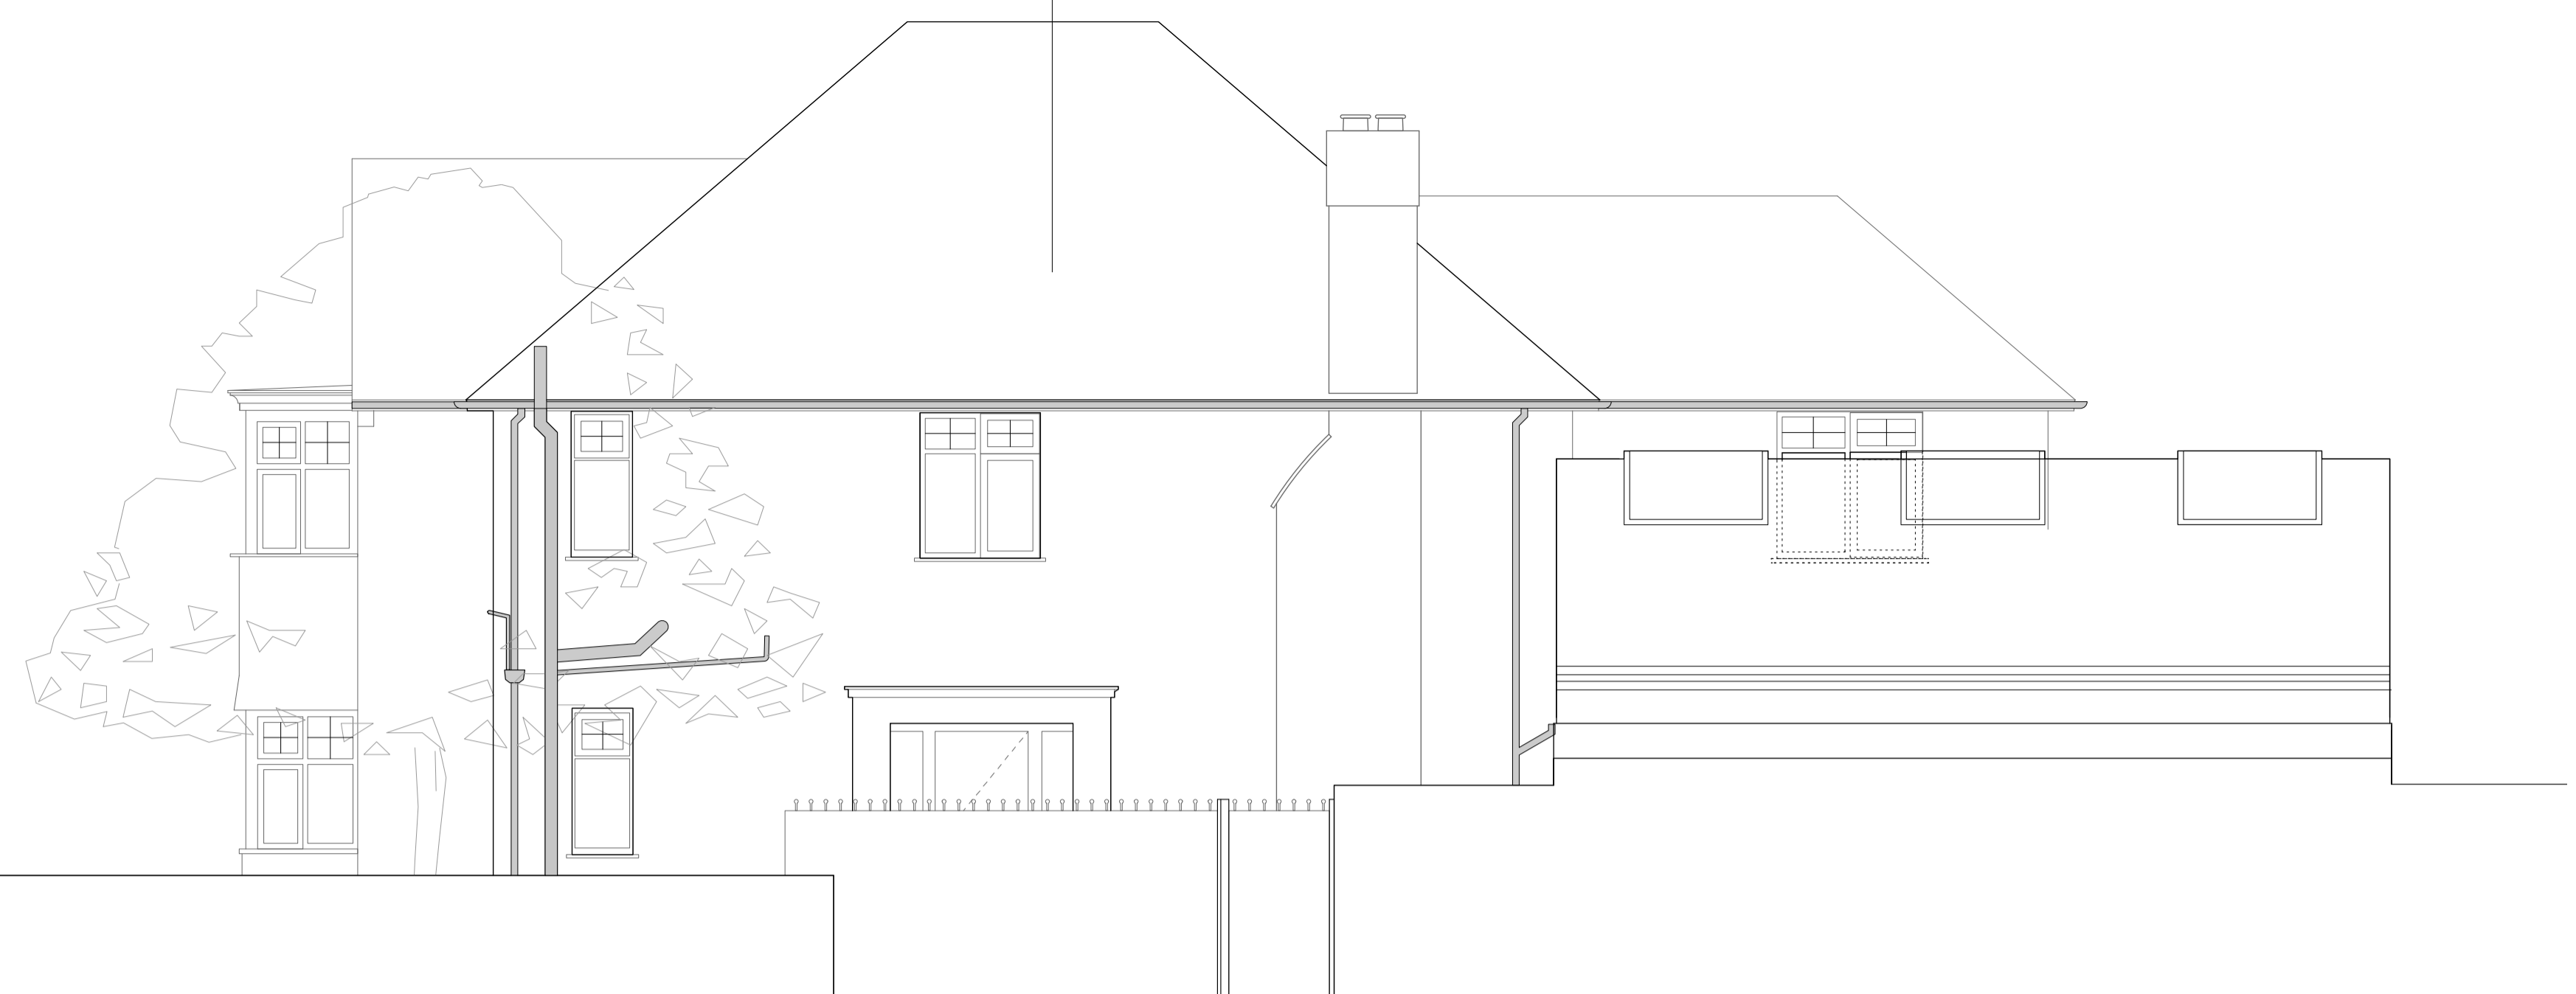

SANDY LANE

SIDE ELEVATION, CLIFFORD ROAD

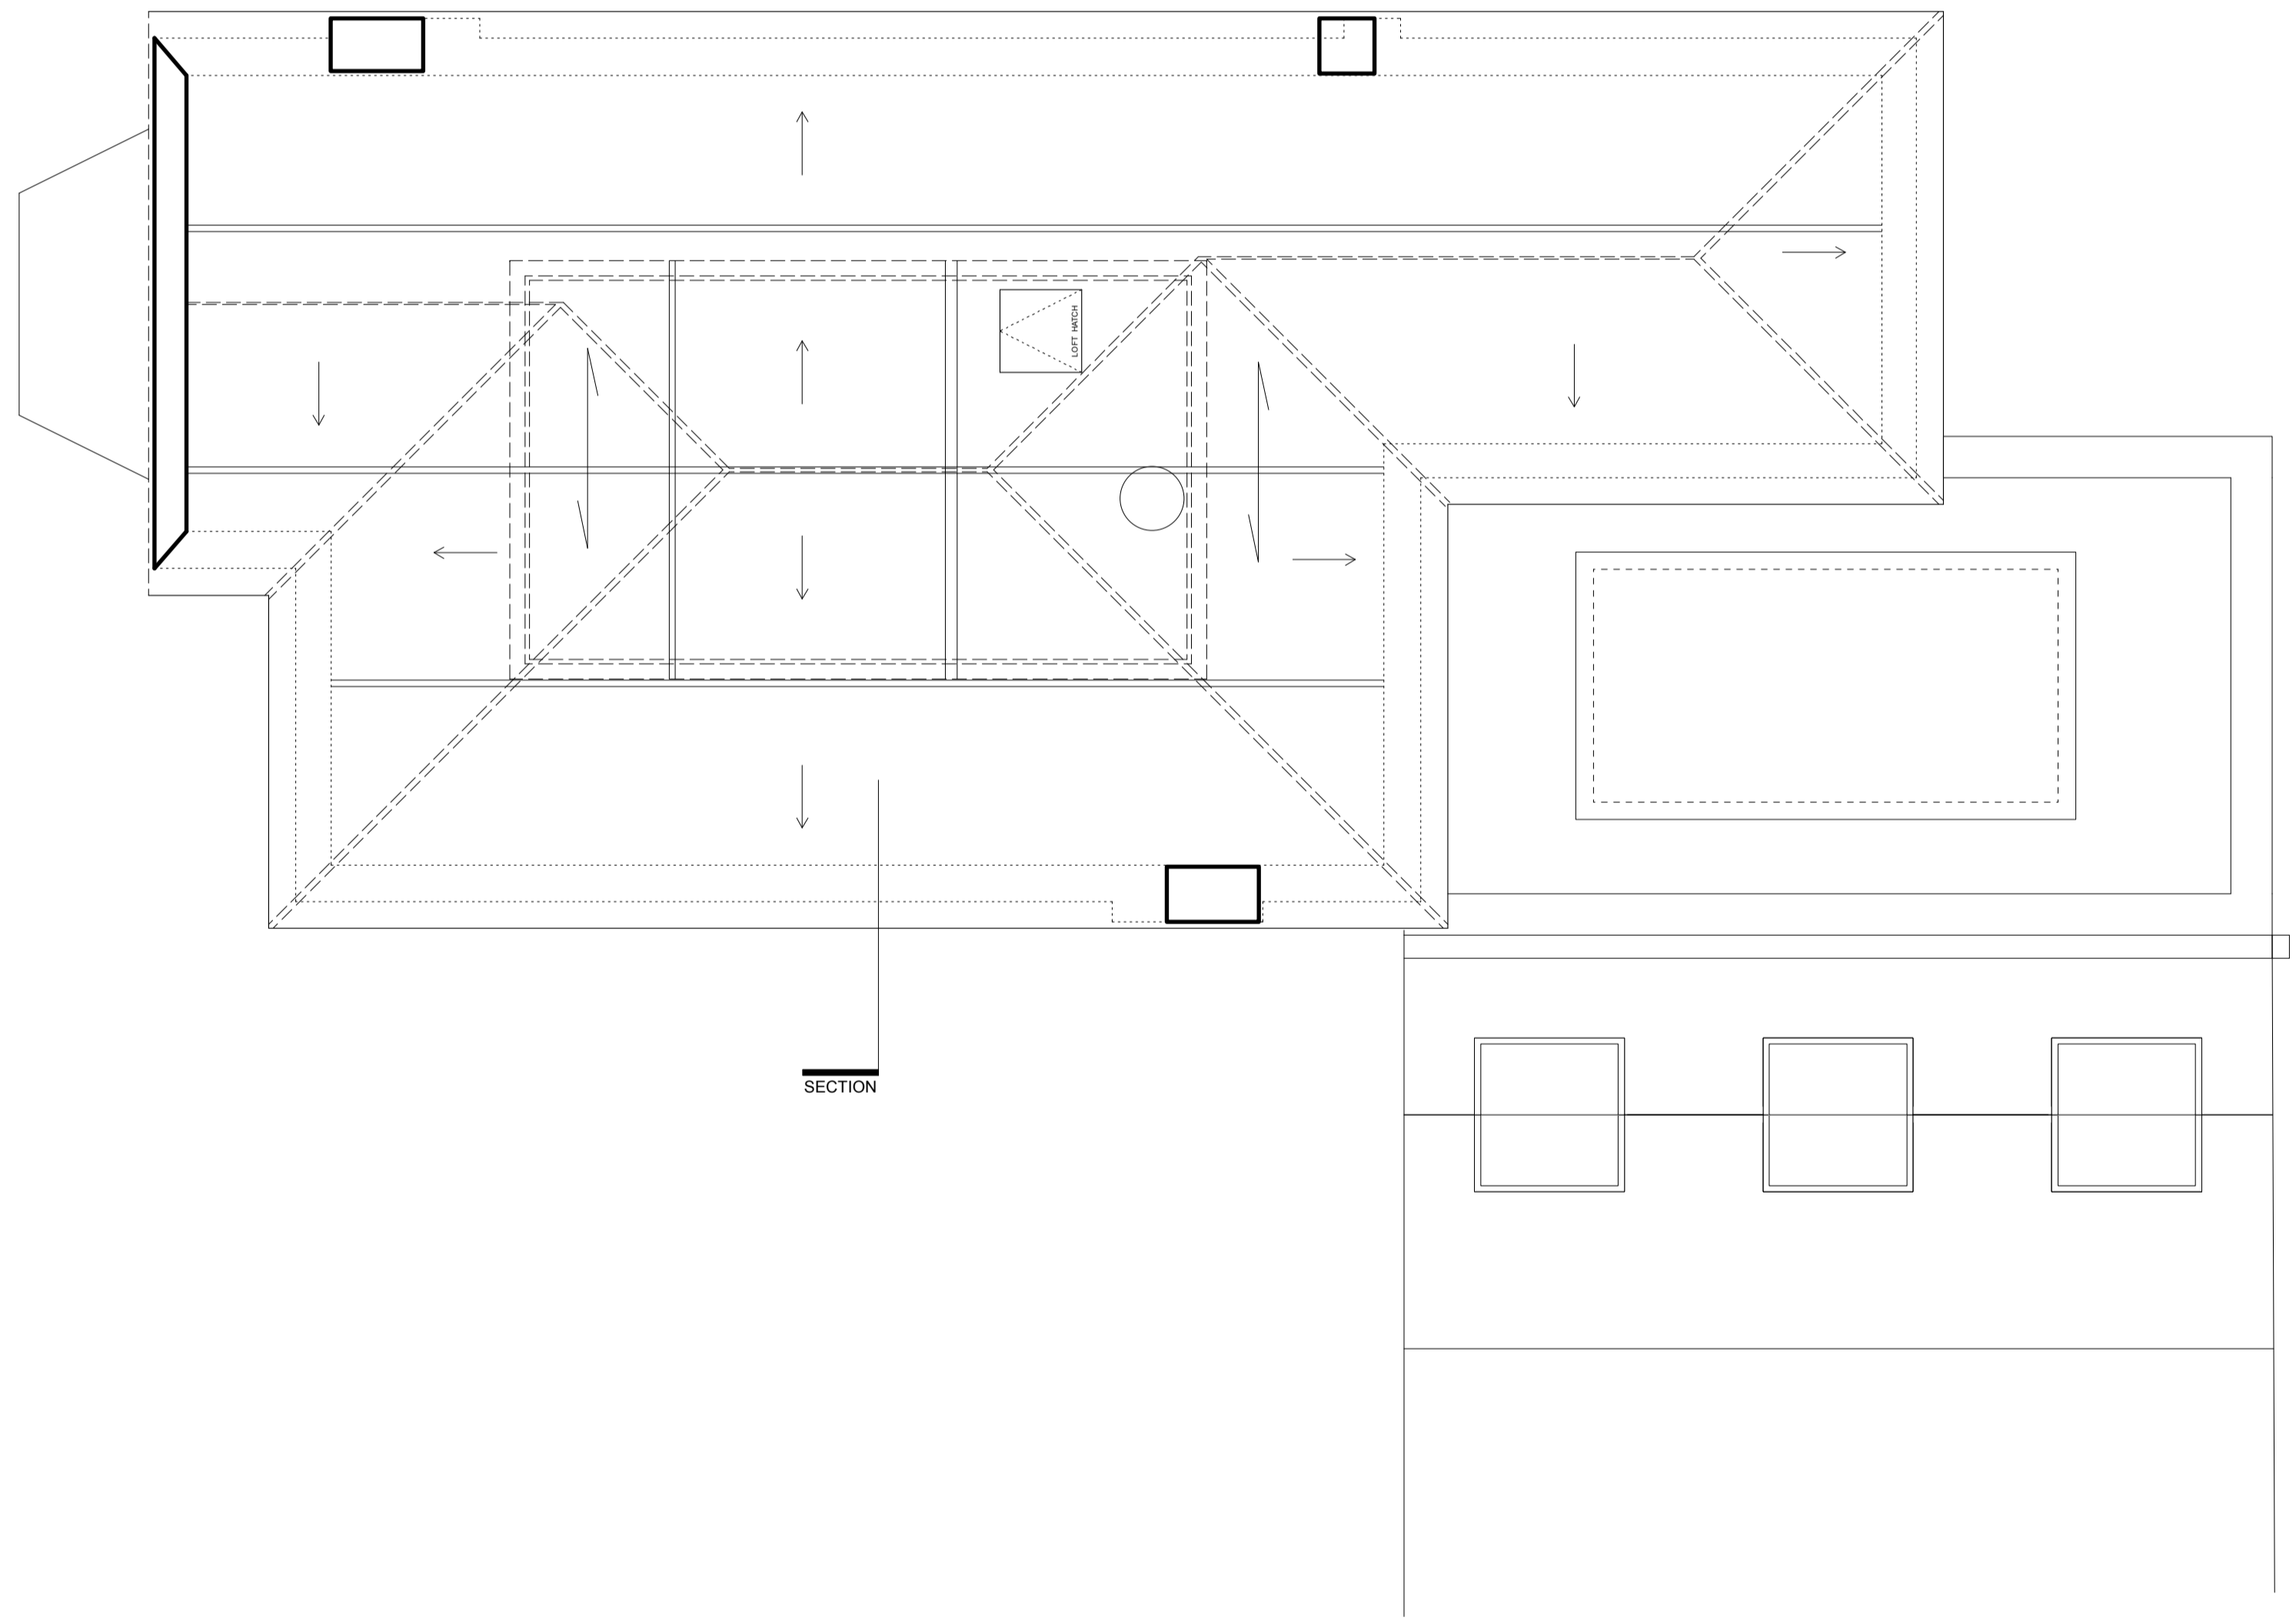


SECTION

LOFT FLOOR (no change)



FRONT ELEVATION(no change)

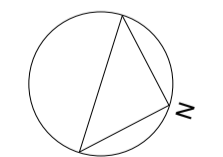

general notes

All dimensions to be verified on site.
To be read in conjunction with all relevant documents.
In the event of discrepancy notify the Architect immediately.
This document is copyright of Lorna Mishan.
All drawings subject to planning approval.
Do not scale from drawings.

SK Information F Feasibility D Design PP pre-planning
P Planning level S Scheme T Tender
BC Building control level Information C Construction
E Existing Condition

(A) Issued for planning (06.05.21/LM)
(-) Issued for planning (15.04.21/LM)

(rev): description (date/initials)

10 SANDY LANE

**Existing
Elevations and Loft Plan**

1:50@A1, 1:100@A3 APR 2021

10SAND-E-41(A)