

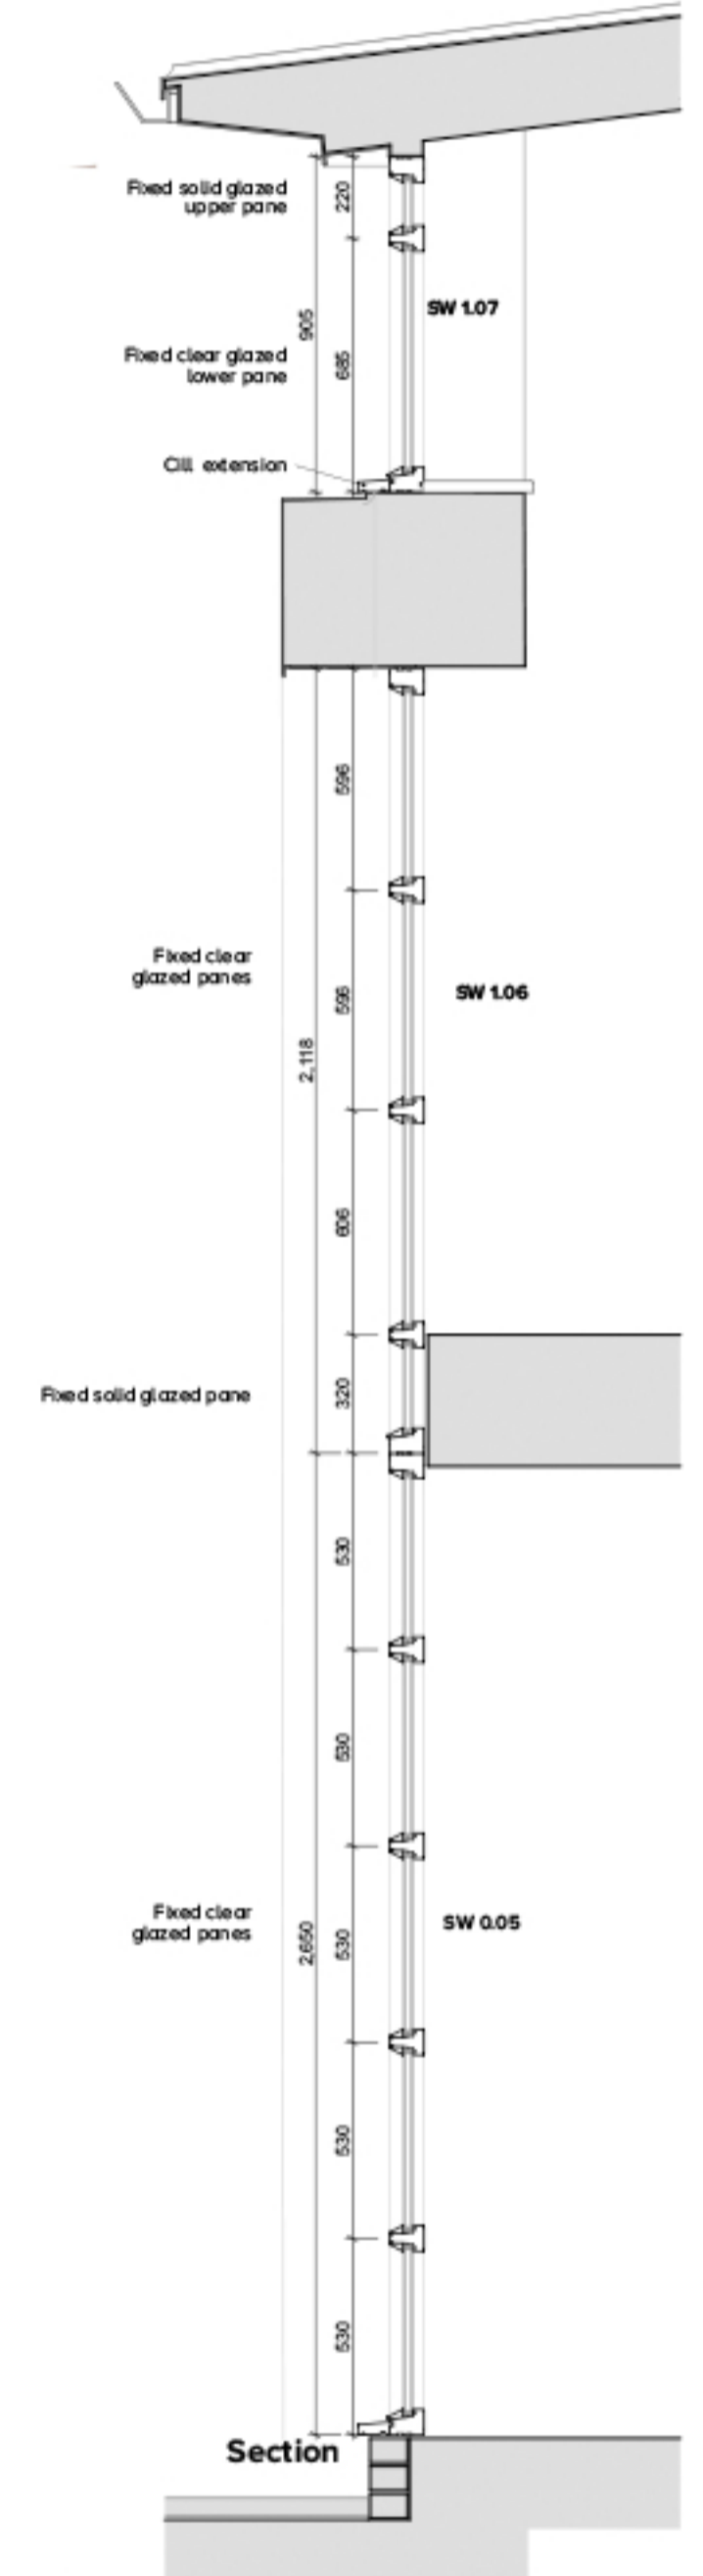


Timber double glazed conservation casement clerestory windows
A1@1:20

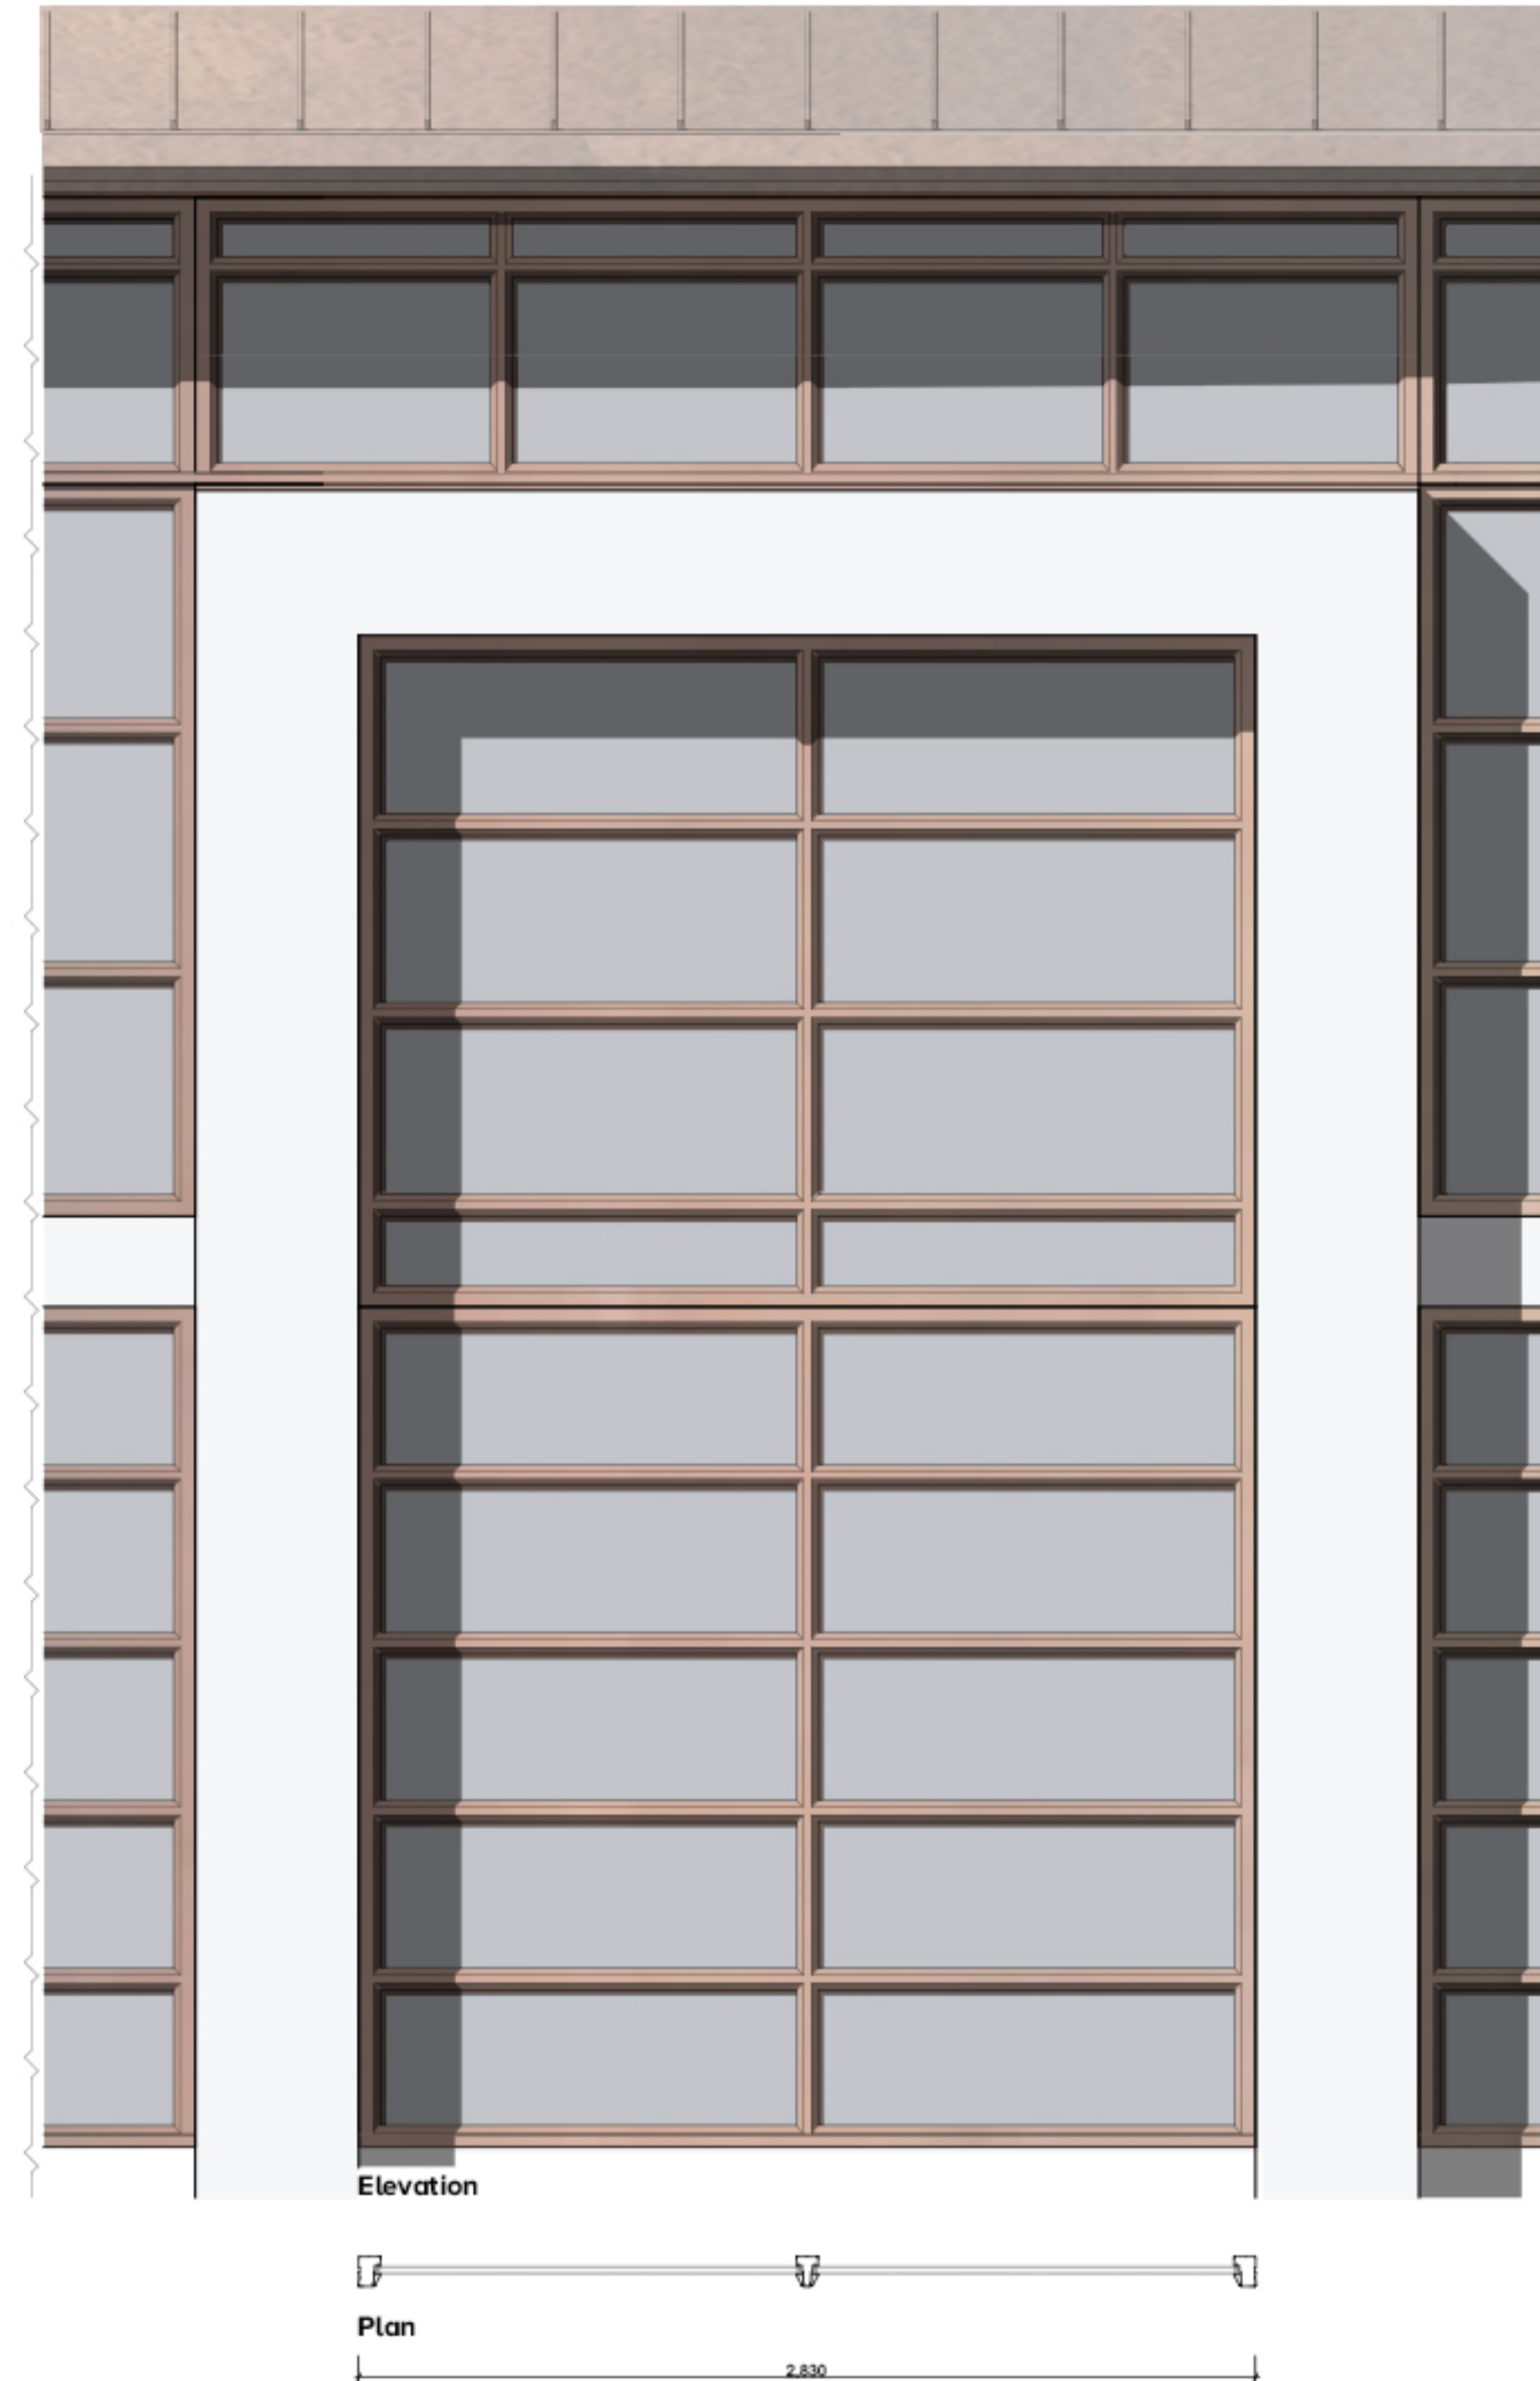

Timber double glazed conservation outward opening doors with side lights
A1@1:20

Timber double glazed fixed conservation casement windows
A1@1:20

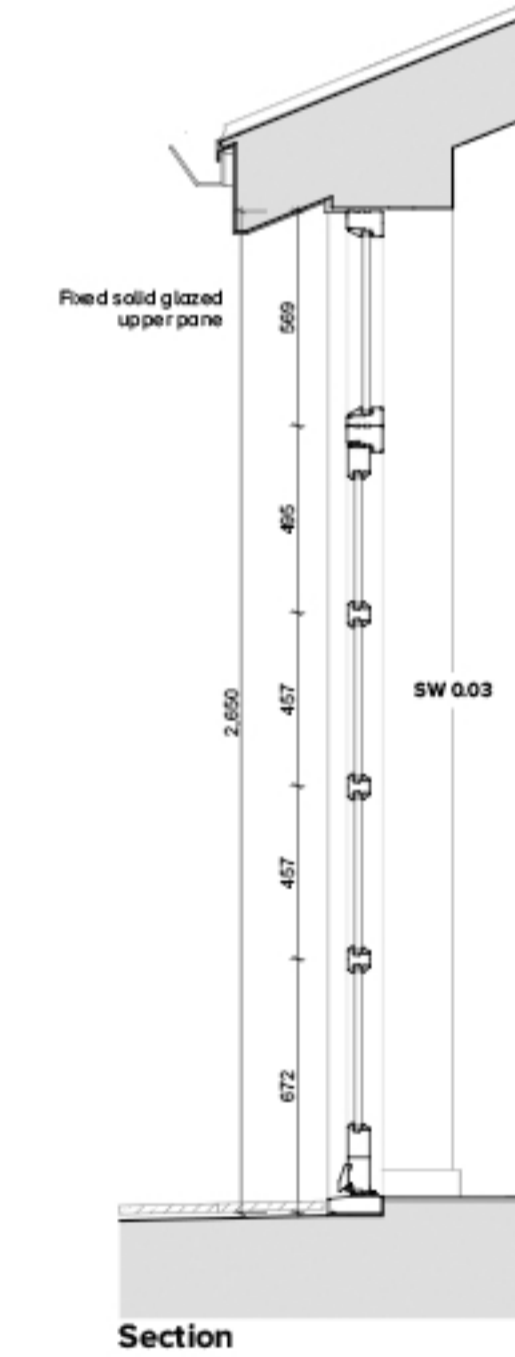