

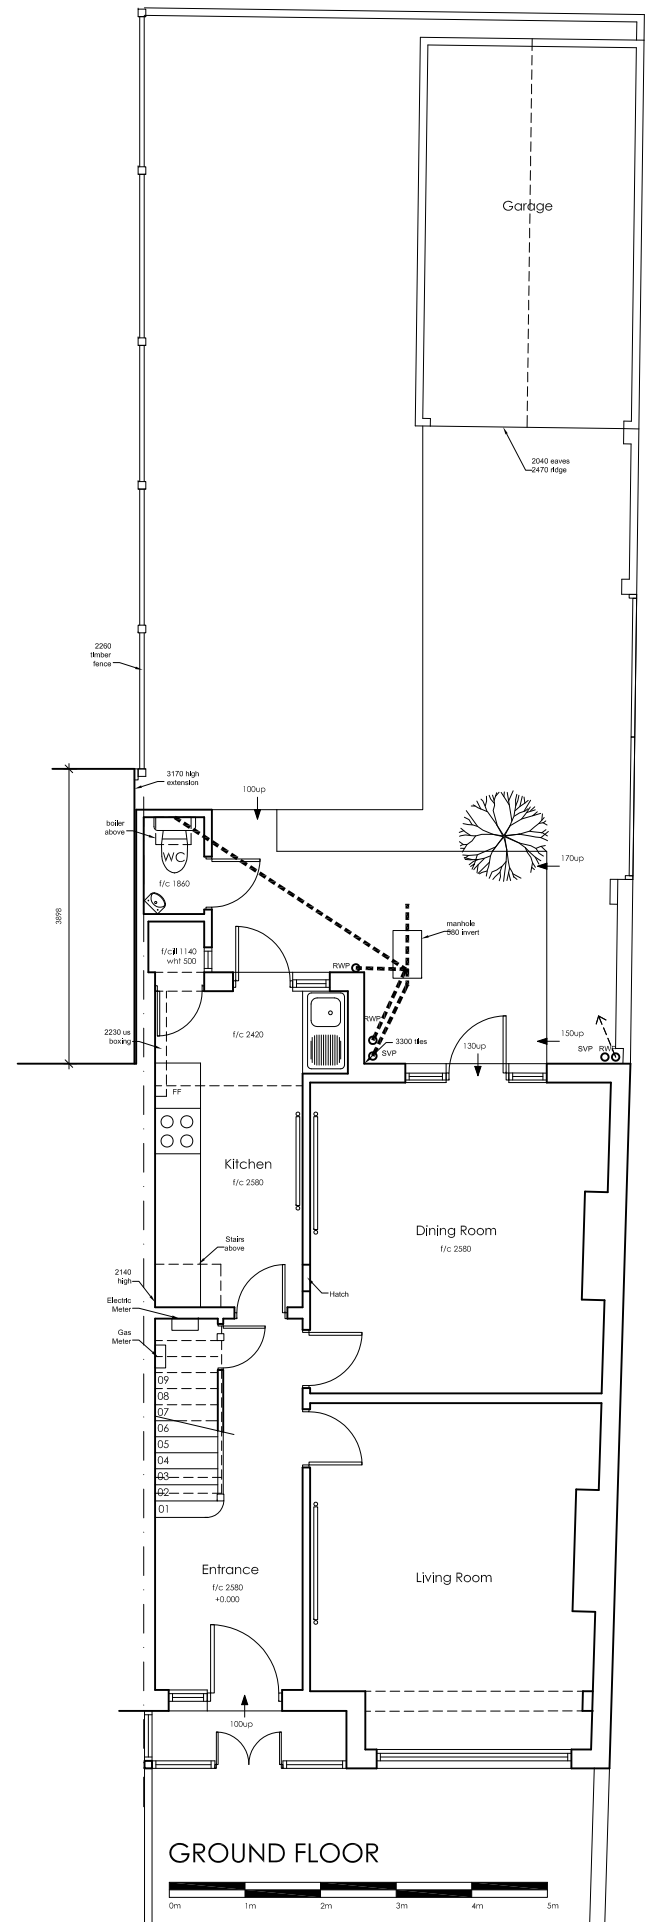


NOTES
 DO NOT SCALE. WORK TO FIGURED DIMENSIONS ONLY.
 CONTRACTOR TO CHECK ALL DIMENSIONS.
 ALL ERRORS AND OMISSIONS TO BE REPORTED TO THE ARCHITECT.

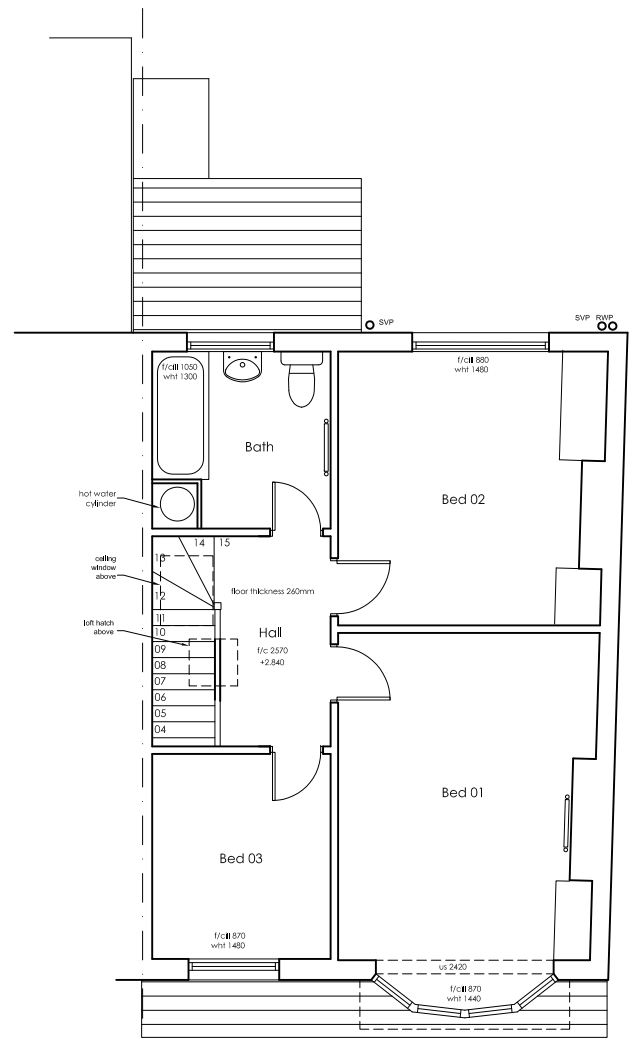


GROUND FLOOR
 0m 1m 2m 3m 4m 5m

TINDERBOX ALLEY

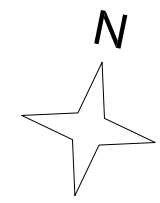

FIRST FLOOR
 0m 1m 2m 3m 4m 5m

Revisions
 A

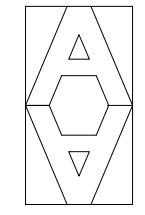

ARTHUR ARCHITECTS
 RIBA Chartered Architect
 84 Manor Grove, Richmond TW9 4QF
 tel: 07765 956 421 fax: 020 8288 1410
 email: design@arthur-architects.com

Project
Extension & Alterations
 51 North Worpole Way, Mortlake

Title
Existing Plans

Scale 1:100 @ A3	Date Aug 2020	Drawn by RA
Job Number 1003-XX	Drawing Number 002	Revision