



NOTES
 DO NOT SCALE. WORK TO FIGURED DIMENSIONS ONLY.
 CONTRACTOR TO CHECK ALL DIMENSIONS.
 ALL ERRORS AND OMISSIONS TO BE REPORTED TO THE ARCHITECT.

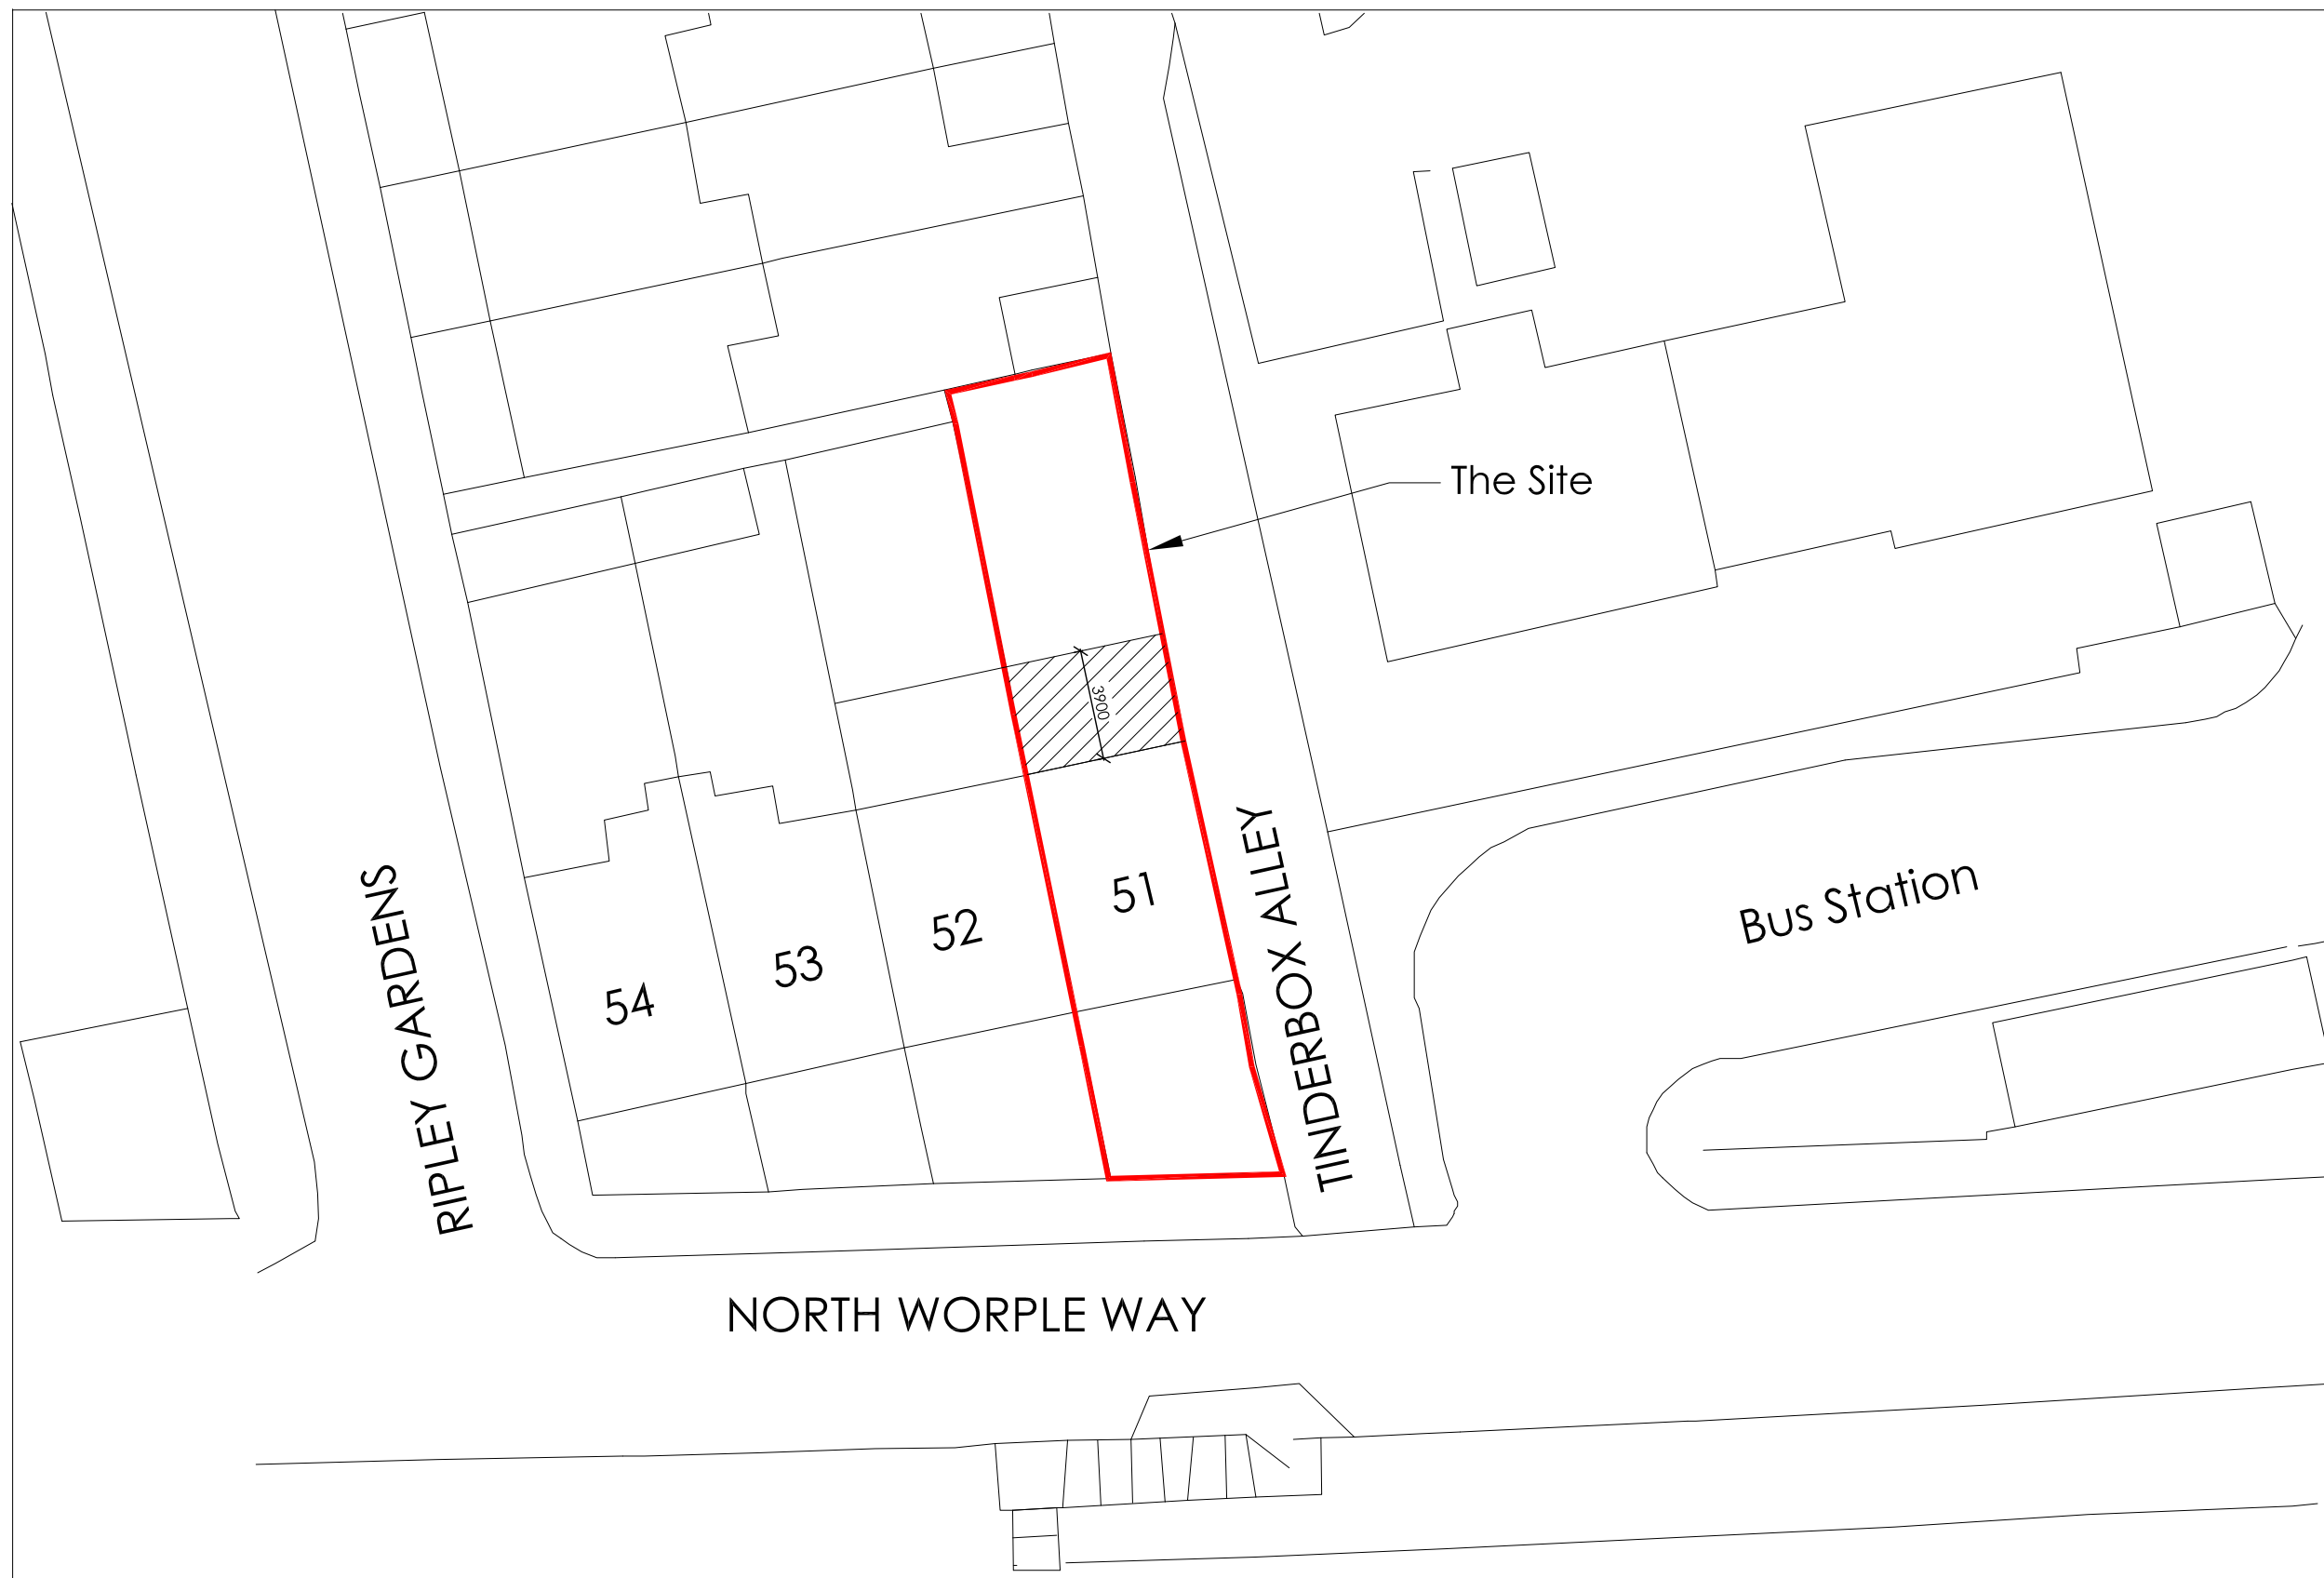

Revisions
 A

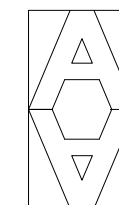

ARTHUR ARCHITECTS
 RIBA Chartered Architect
 84 Manor Grove, Richmond TW9 4QF
 tel: 07765 956 421 fax: 020 8288 1410
 email: design@arthur-architects.com

Project
 Extension & Alterations
 51 North Worple Way, Mortlake

Title
 Proposed Block Plan

Scale 1:250 @ A3	Date April 2021	Drawn by RA
Job Number 1003-XX	Drawing Number 005	Revision