




**Site - Existing**  
1 : 500

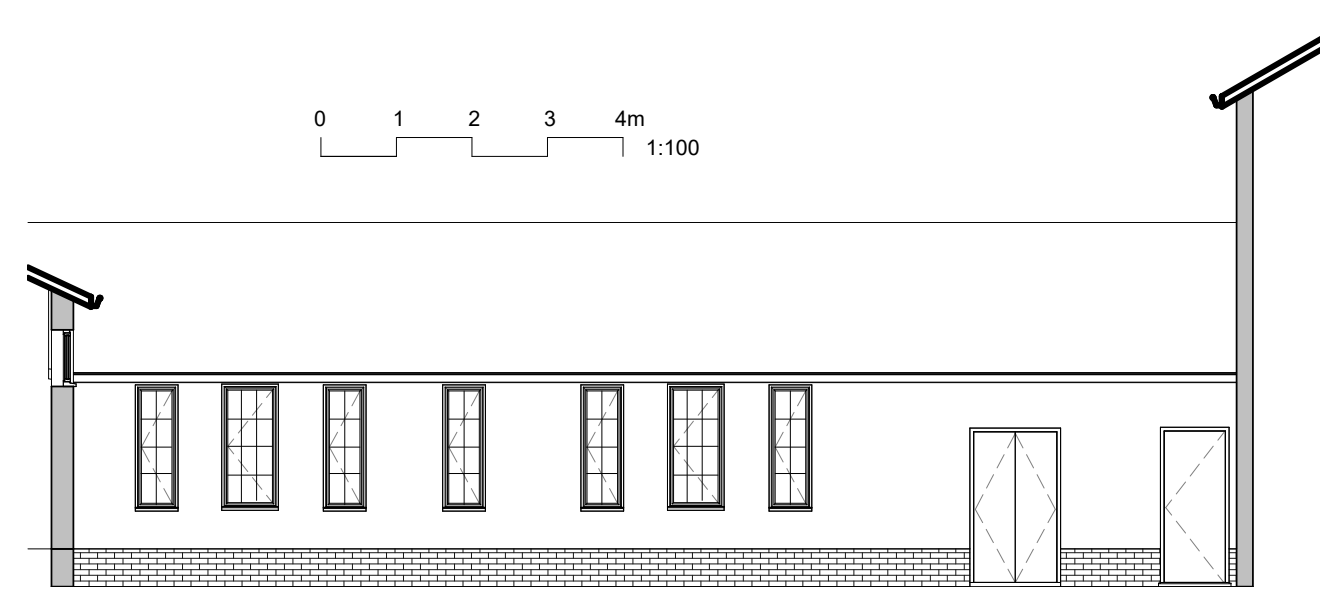


**Inner Elev (rear)- existing**  
1 : 100

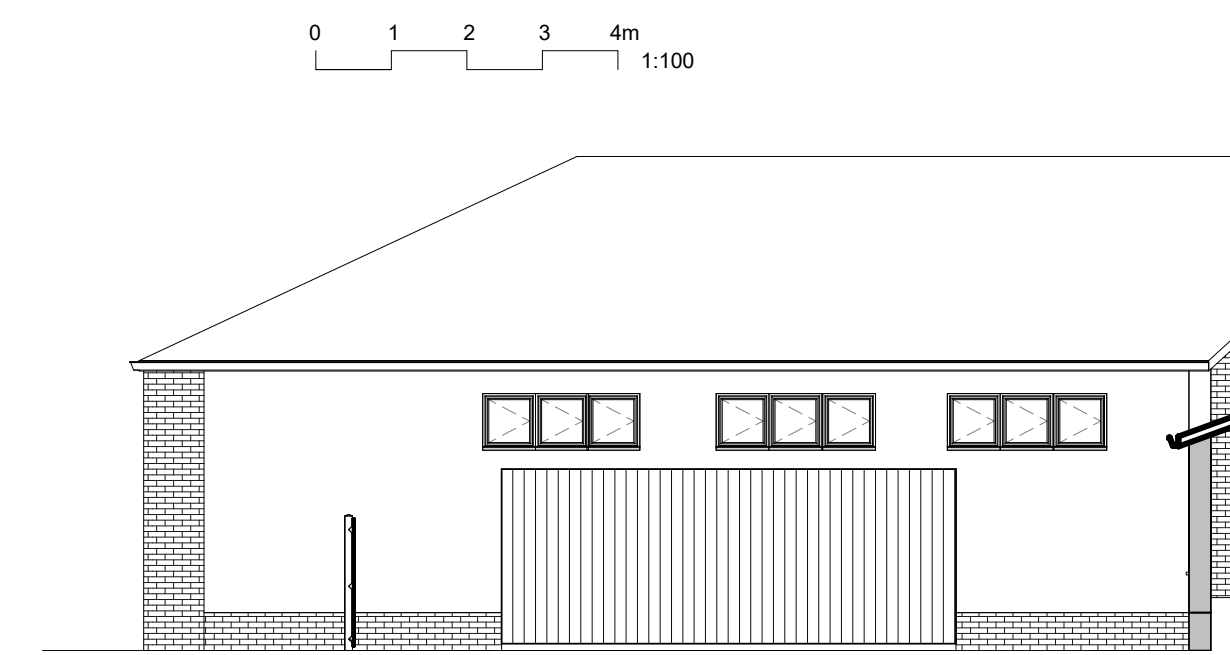


**Inner Elev(side) - Existing**  
1 : 100

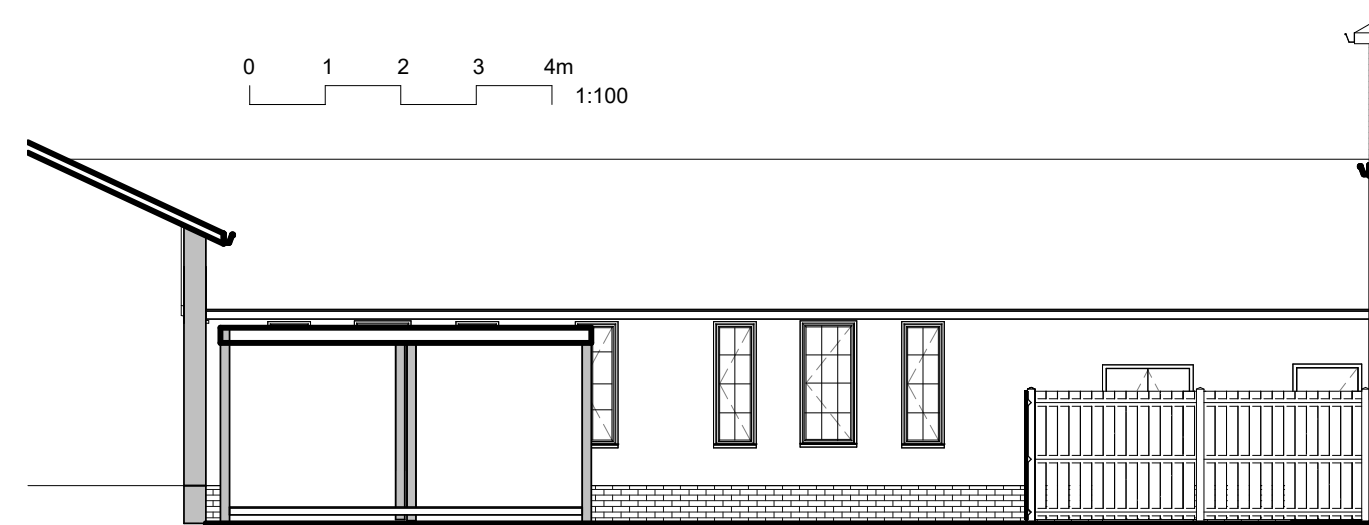

**Inner Elev (rear)to yard - Proposed**  
1 : 100

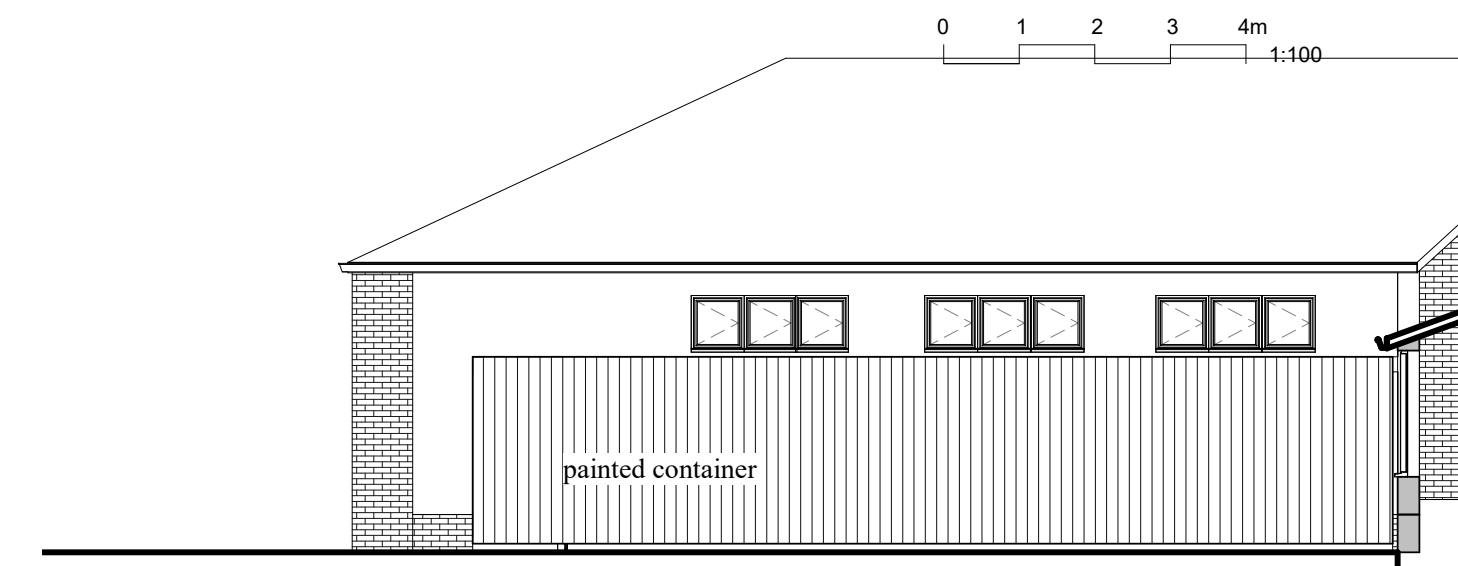

**Inner Elev (side)- proposed**  
1 : 100

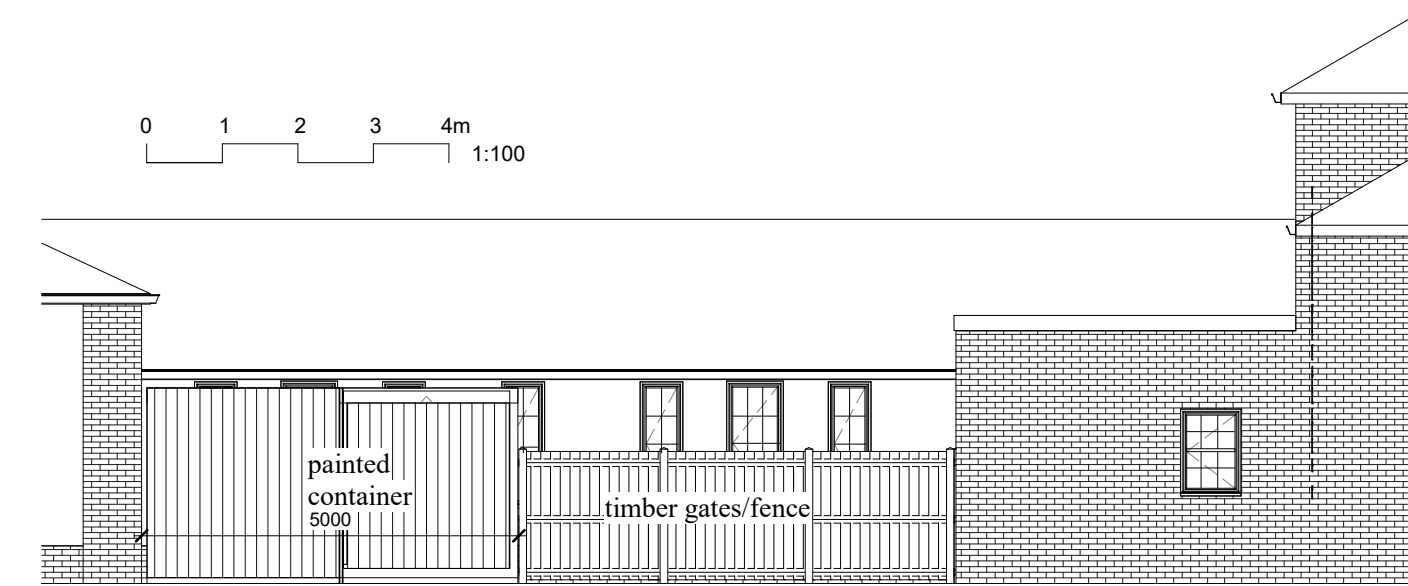

**Elev to Car park - Proposd**  
1 : 100



B	Revision 5	7 May 21
A	Rear Yard Rev 1	22 Mar 21
Rev	Description	Date

**Revision Schedule**

**Bob Trimble AA Dip, RIBA**  
*architect & surveyor*

**36 York St Twickenham TW1 3LJ**  
Tel: 020 8538 9303 mob: 07785 711635  
email: bob@trimblearchitects.co.uk

**Client**  
Fulwell Golf Club

**Project**  
Wellington Rd  
Hampton TW12 1JY


**Drawing Title**  
Rear Yard Storage

1st Issue date	Original Sheet Size	Scale
26 Jan 21	A1	As indicated


**Status**  
**PLANNING**

**Drg No.** 2010/2B

**Contractors must check all dimensions on site before starting. Do not scale this drawing**

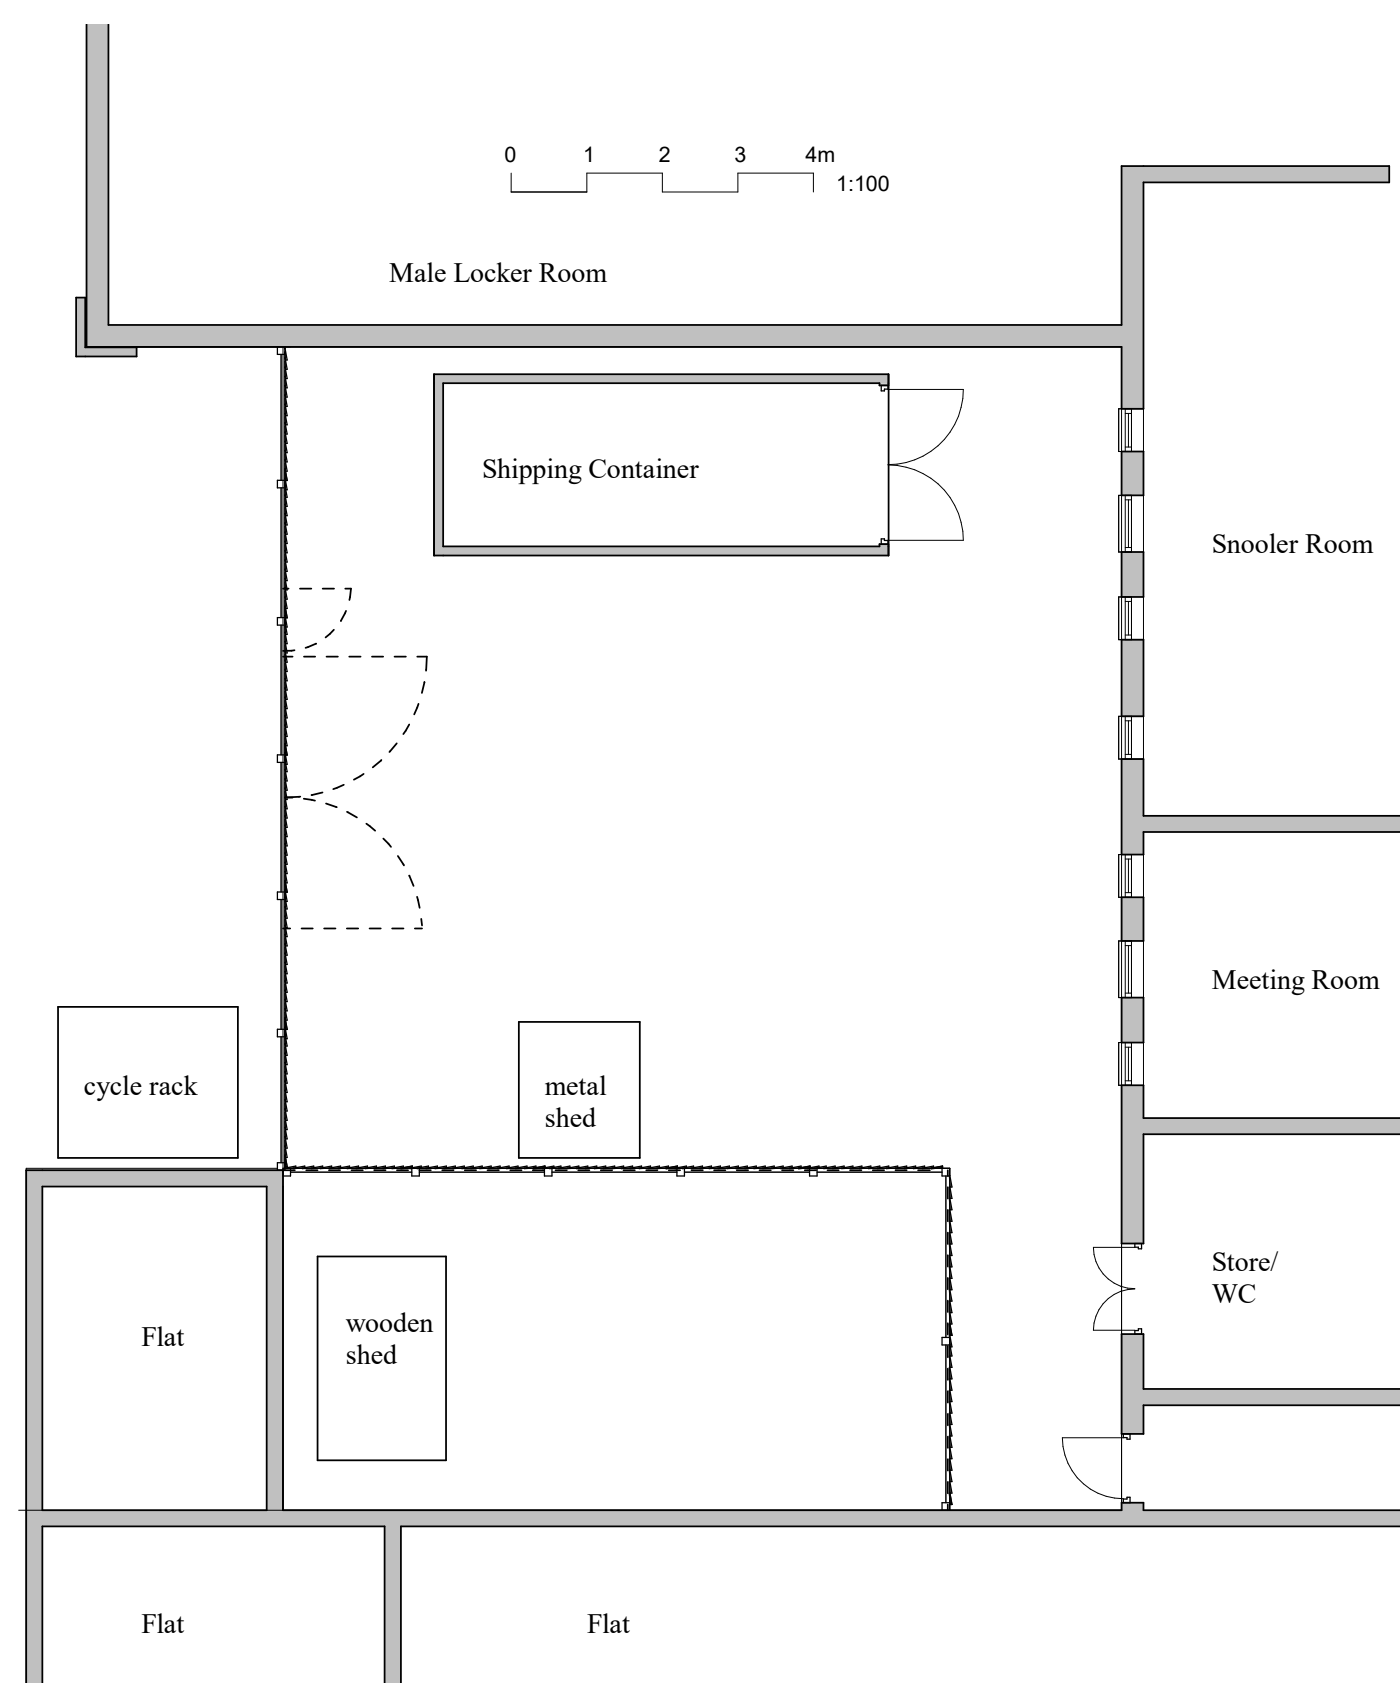

**Rear Yard - existing**  
1 : 100

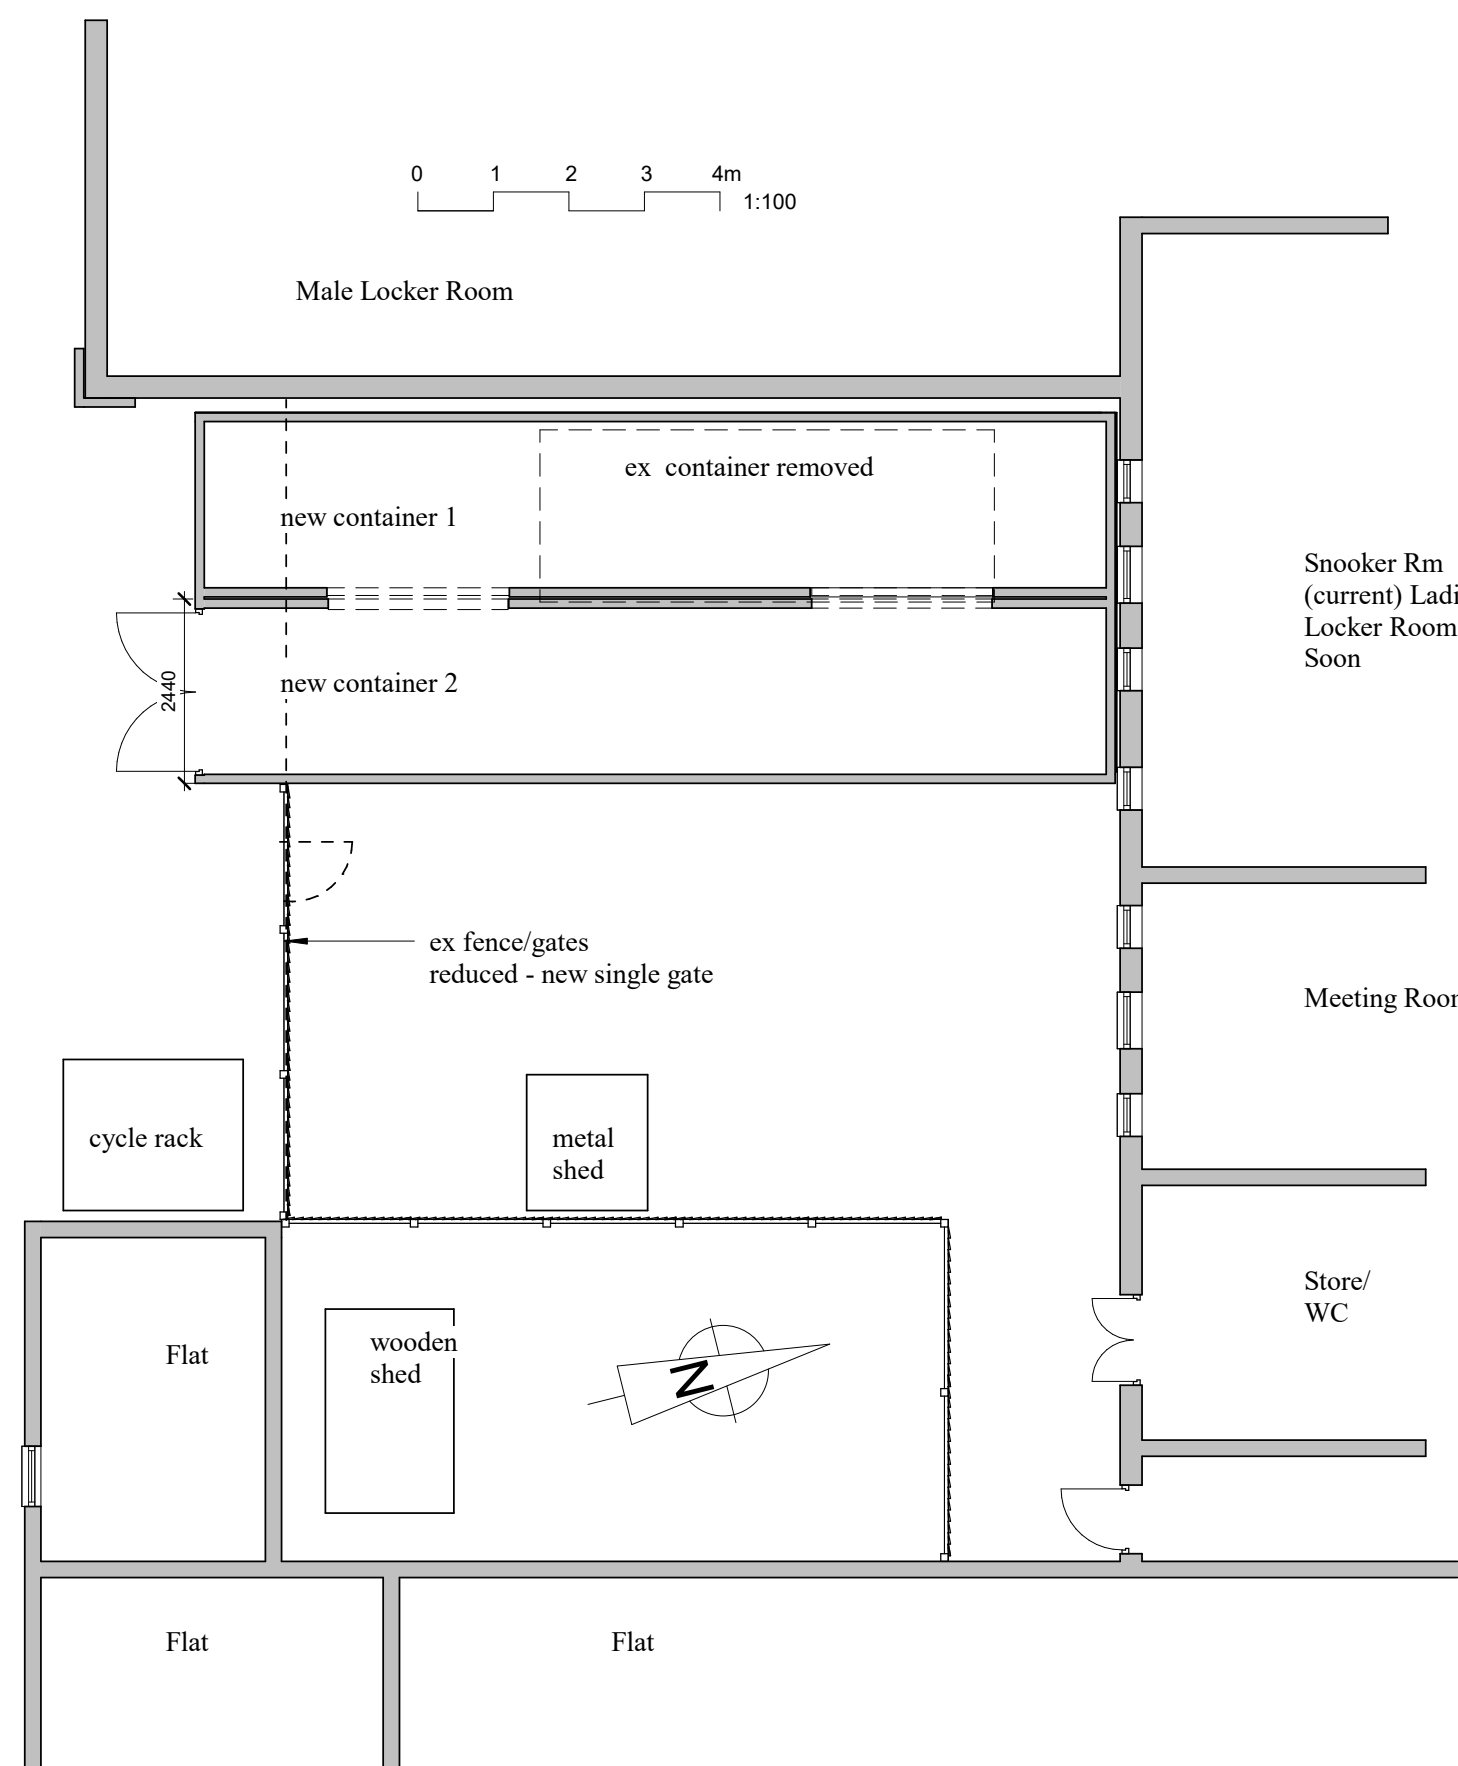

**Rear Yard - Proposed**  
1 : 100