


REV	DATE	DESCRIPTION

PROJECT TITLE:
 36 Fife Road, East Sheen
 London
 SW14 8BJ

DRAWING TITLE:
 Site Location Plan

DRAWN BY: EC	CHECKED BY: EC
SCALE: 1:1250	DATE: 23/09/2020
DRAWING NO: A-SL-011-xx-01	REVISION: 0

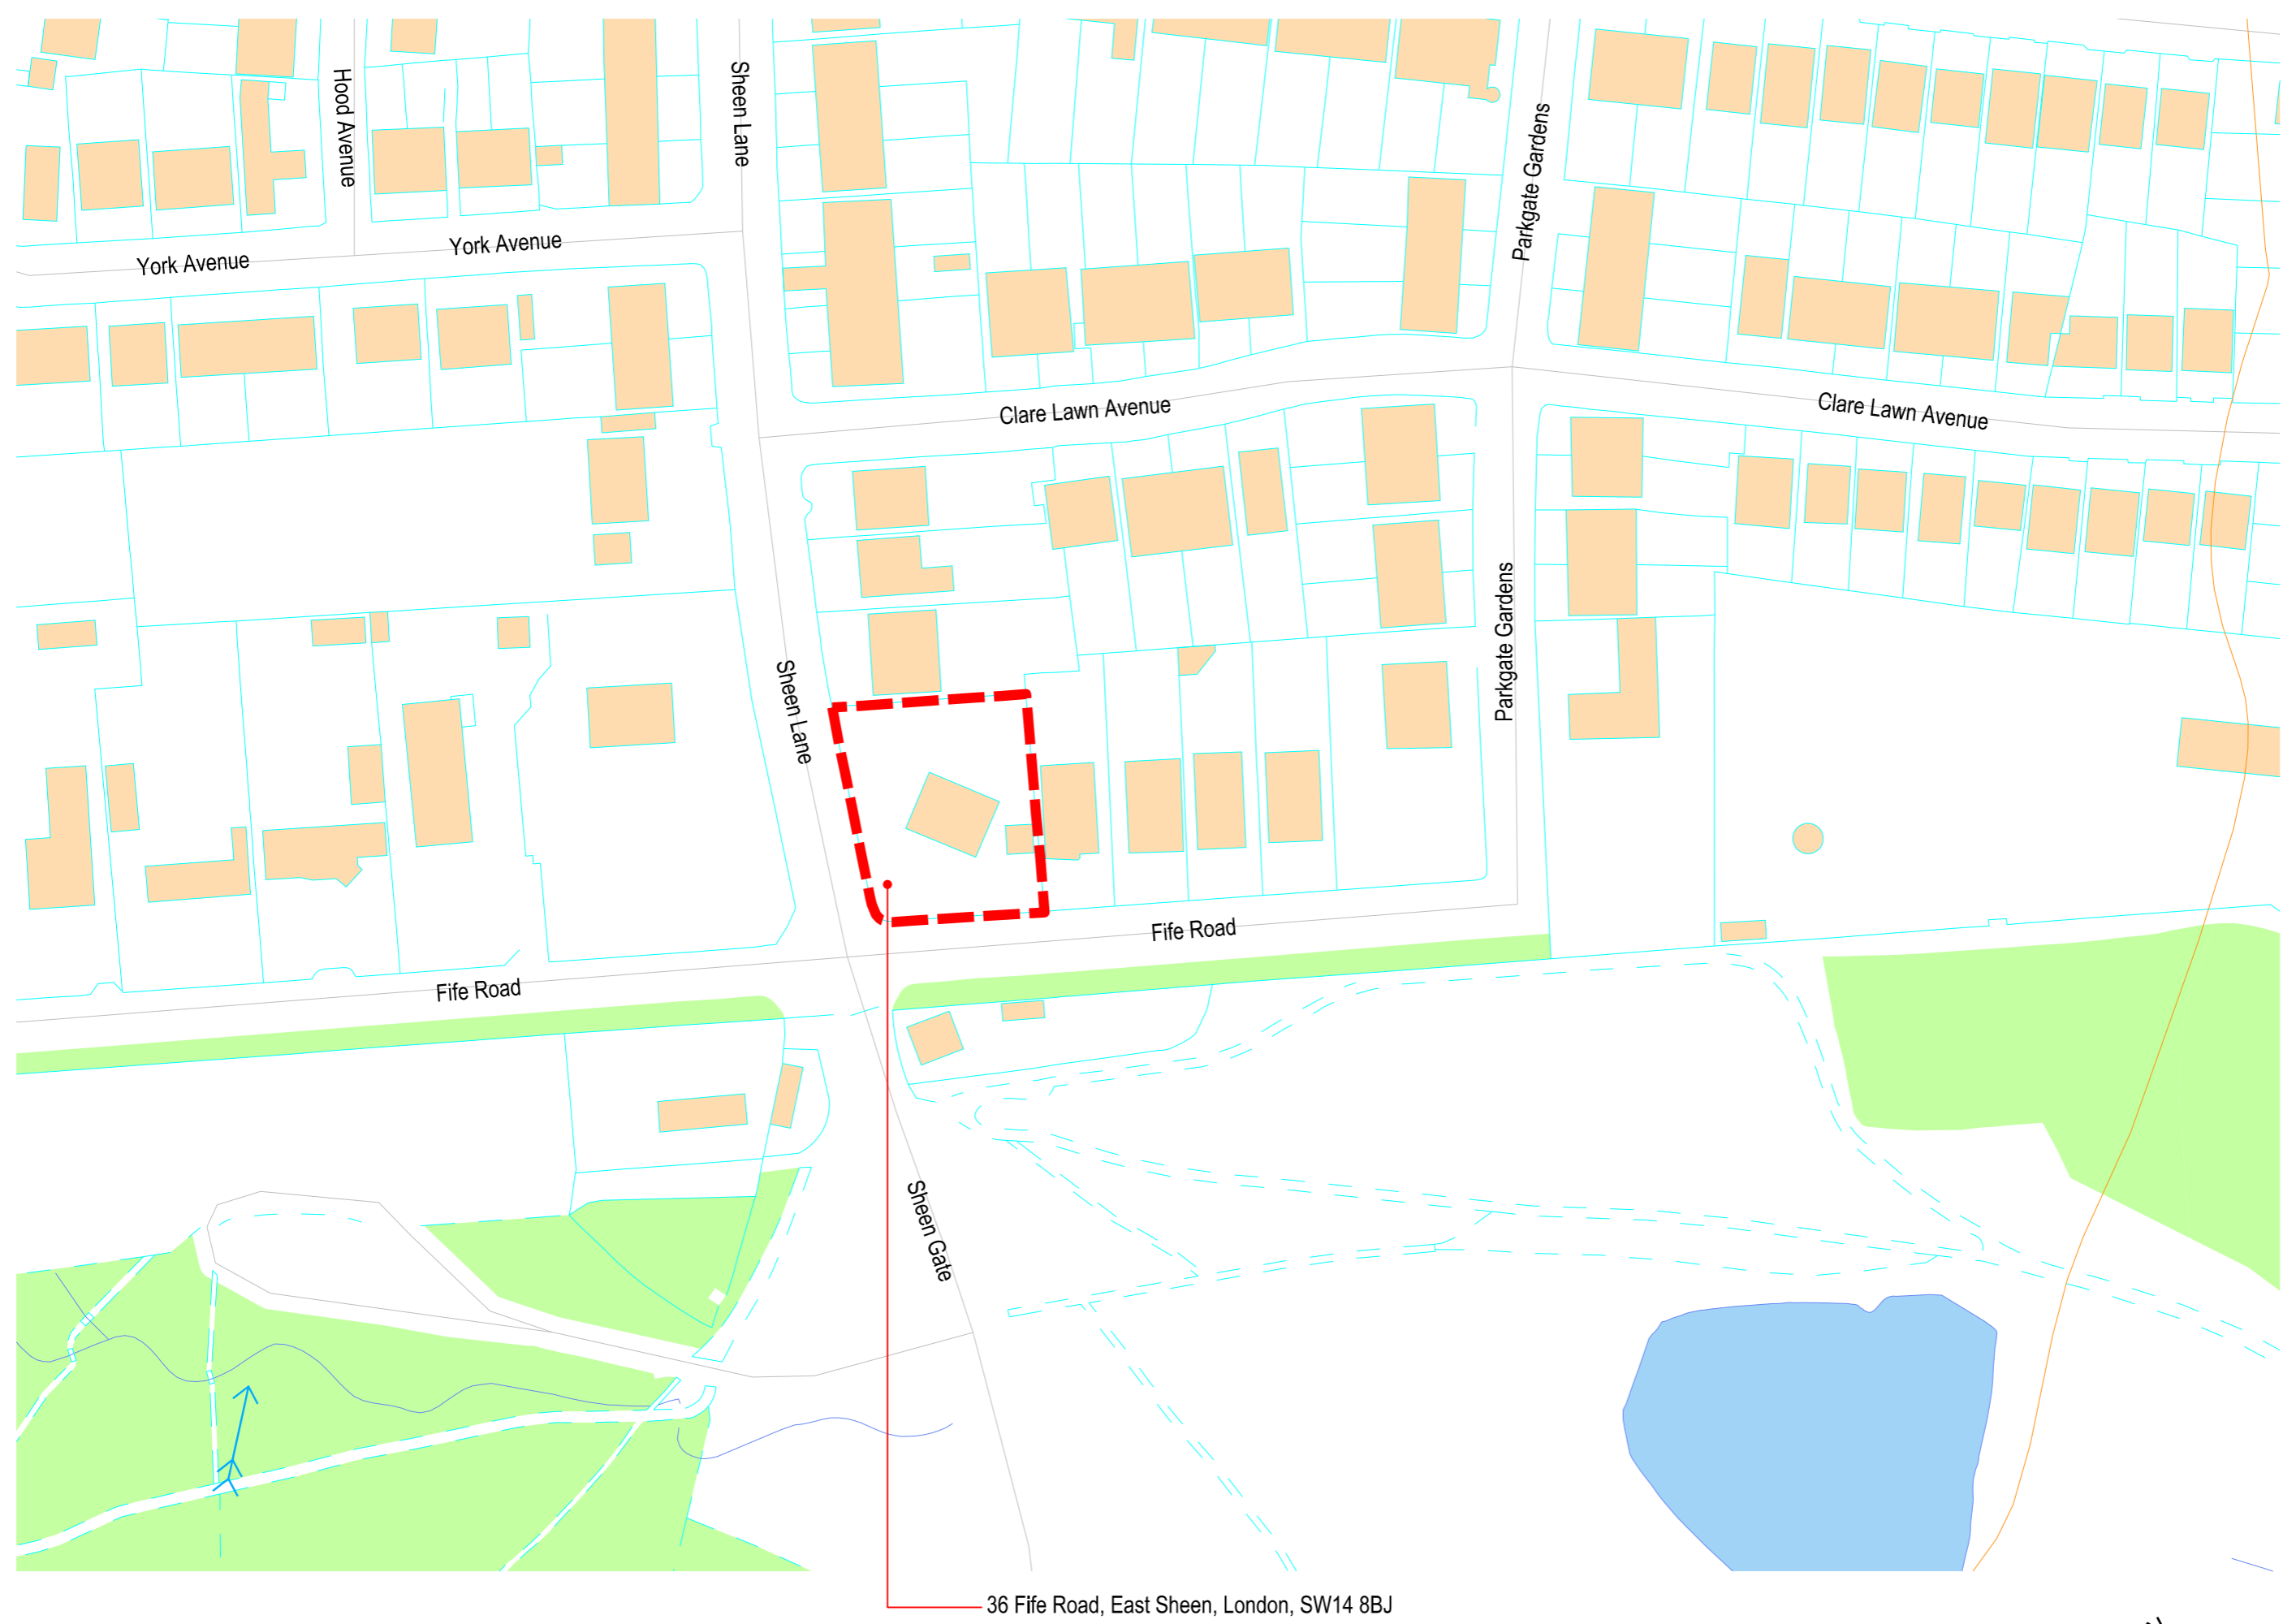

36 Fife Road, East Sheen, London, SW14 8BJ

01 Site Location Plan
 - 1 : 1250

