


LEGEND

	13A SINGLE SWITCHED CLEANERS SOCKET
	13A SINGLE SWITCHED SOCKET OUTLET
	AS ABOVE SERVING FRIDGE
	AS ABOVE SERVING WASHING MACHINE
	AS ABOVE SERVING DISHWASHER
	AS ABOVE SERVING COOKER HOOD
	13A TWIN SWITCHED SOCKET OUTLET
	13A UNSWITCHED FUSED CONNECTION UNIT
	13A SWITCHED FUSED CONNECTION UNIT
	AS ABOVE SERVING HRV UNIT
	AS ABOVE SERVING TOWEL RAIL
	AS ABOVE SERVING BATHROOM MIRROR DEMISTER
	FLEX OUTLET
	ONE WAY SWITCH
	TWO WAY SWITCH
	RECESSED LED DOWNLIGHT LUMINAIRE
	LIGHTING POINT FOR PENDANT
	RECESSED LED PANEL WITH INTEGRAL PRESENCE DETECTOR
	1200x50mm LINEAR LED SUSPENDED LUMINAIRE, BLACK FINISH
	WALL MOUNTED LED LUMINAIRE
	CUPBOARD 'SMART' LED FITTING
	VIDEO DOOR ENTRY UNIT
	LED STRIP LIGHT TO KITCHEN UNITS

	DENOTES IP65 RATED LUMINAIRE
	DENOTES EMERGENCY LUMINAIRE
	HEAT DETECTOR WITH INTEGRAL SOUNDER
	SMOKE DETECTOR
	SMOKE DETECTOR WITH INTEGRAL SOUNDER
	CO DETECTOR WITH INTEGRAL SOUNDER
	Cat.6 DATA OUTLET (n - Denotes number of ways)
	TV/SAT OUTLET (May be multipoint)
	FIRE ALARM BREAK GLASS UNIT
	ILLUMINATED EXIT SIGN
	PASSIVE INFRARED SENSOR
	ACCESS CONTROL CARD/FOB READER
	REQUEST FOR EXIT UNIT
	MAGNETIC DOOR LOCK
	EMERGENCY BREAK GLASS DOOR RELEASE
	FIRE ALARM PANEL
	EMERGENCY LIGHTING KEY SWITCH
	INTERCOM UNIT AND REMOTE GATE RELEASE LINKED TO MAIN ENTRANCE GATES
	MCB DISTRIBUTION BOARD
	COMMUNICATIONS / DATA PATCH PANEL '6U' WALL MOUNTED TO ACCEPT ALL CAT 6 CABLING FROM FLOOR BOXES
	3 COMPARTMENT FLUSH SCREED TRUNKING WITH 3 COMPARTMENT FLOOR BOX IN POSITION INDICATED

PROJECT NOTES

- DO NOT SCALE FROM THIS DRAWING. ALL DIMENSIONS ARE NOMINAL AND MUST BE CHECKED ON SITE.
- ANY DISCREPANCIES SHOULD BE BROUGHT TO THE ATTENTION OF THE SERVICES CONSULTANT.
- THESE DRAWINGS ARE COPYRIGHT OF BSDA. PLEASE OBTAIN PERMISSION BEFORE COPYING. THESE DRAWINGS MUST NOT BE MODIFIED OTHER THAN BY BSDA.
- ANY DISCREPANCIES BETWEEN THIS DRAWING AND THE SPECIFICATION, ENGINEERING SERVICES, ARCHITECTURAL OR STRUCTURAL ENGINEERING DRAWINGS ARE TO BE BROUGHT TO THE ATTENTION OF THE ENGINEER PRIOR TO ANY WORK.

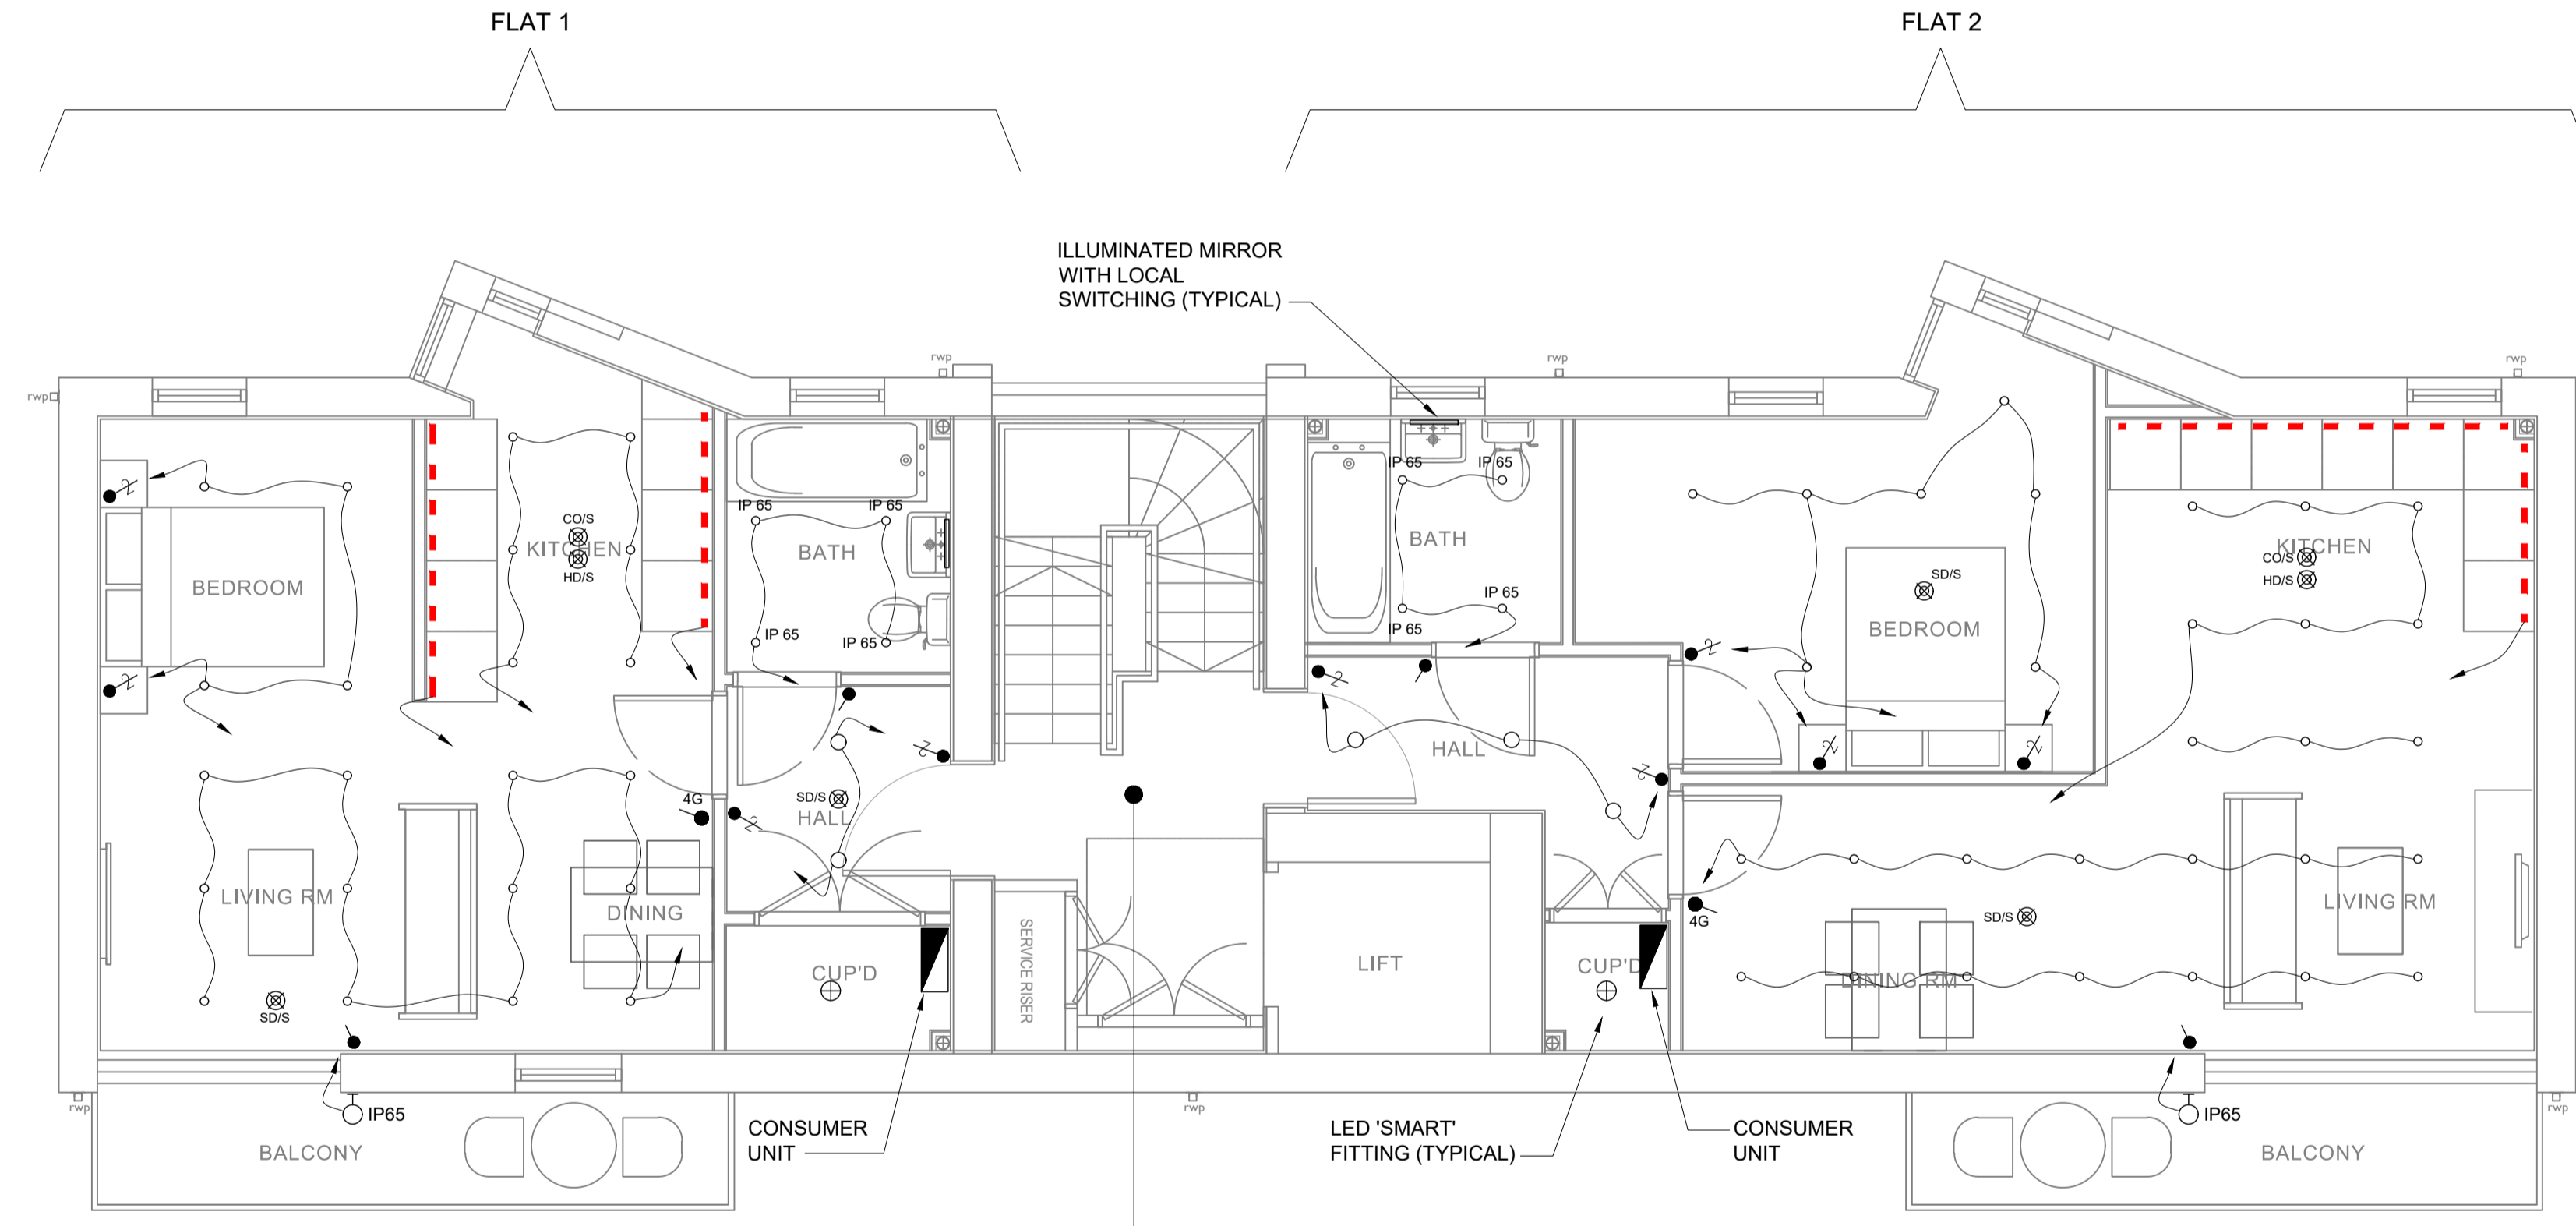

FIRST @ 1:50

T2	REVISED TENDER ISSUE	11.01.21	JB
T1	TENDER ISSUE	14.10.20	JB
Rev	DESCRIPTION	DATE	AUTH



BUILT SERVICES DESIGN ASSOCIATES

117 Waterloo Road, London, SE1 8UL.
Tel: 0207 902 1132, Fax: 0207 960 4158, email: info@bsdame.uk

Client:
WOODCROFT DEVELOPMENTS



Architect:
ARC ARCHITECTURE Ltd
CHAPEL STUDIOS
14 PUREWELL
DORSET
BH23 1EP

Project:
63 SANDYCOMBE ROAD
RICHMOND
TW9 2EP

Title:
SOUTH BUILDING
FIRST FLOOR
LIGHTING AND FIRE ALARMS

Drawn:	Date:	Scale:	Checked:	Auth:
GS	SEP 20	1:50@A1	PN	JB

Project No:	Drawing No:	Rev:
W679	E204	T2

Status: **TENDER**