


MORELANDS ENGINE HOUSE

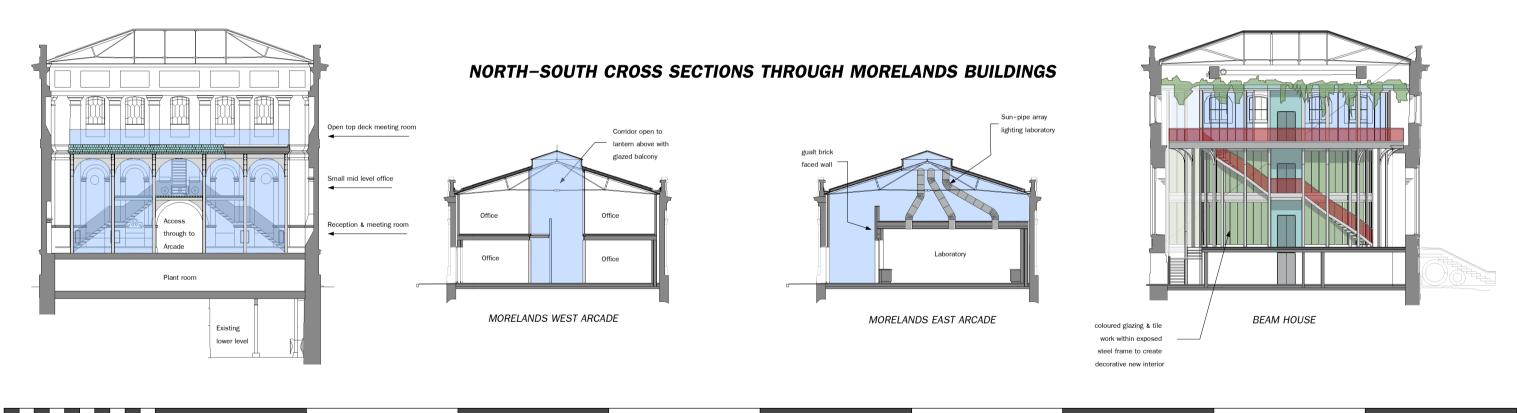

0 10 20 30 40 50 metres 100

## **Morelands Buildings Sections**

Scale: 1:250 on A3

Date: 28/02/13 Drawn: Belu Status: Proposal

Project: THE MORELANDS & RIVERDALE BUILDINGS, HAMPTON

Client: Blackbottle Ltd

## SURFACE FINISHES LEGEND

EOS Exposed original surface
TFF Tiled floor finish

WFF Wooden floor finish

TWF Tiled Wall finish
GW Glazed wall

DENOTES HIDDEN ROOF VOID

DENOTES DIRECTION OF ASCENT

IP Insulated Plasterboard dry lining



Drawing ref:

**MP12**