


- NOTES**
1. This drawing remains the copyright of Chapman Architects. Do not copy, transfer or re-assign this drawing in digital or hardcopy format to a third party without written consent of Chapman Architects.
  2. Do not scale from drawings. Only use stated dimensions. Check all dimensions on site and please report any discrepancies to architect.
  3. Drawings to be read in conjunction with other consultant's drawings and specifications.

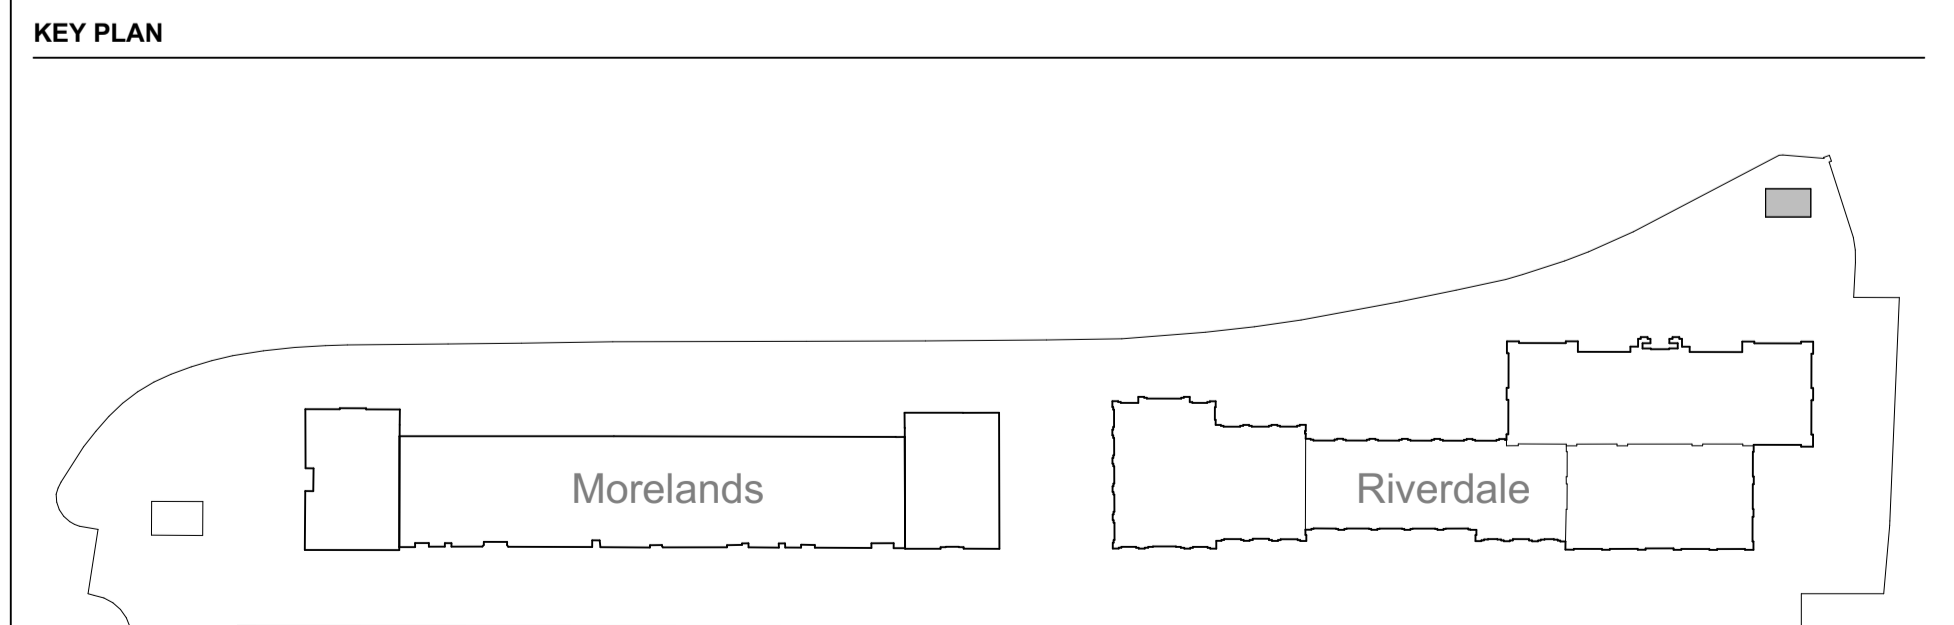

**KEY**

--	--

P01	Planning Issue	EM	HB	10.05.21
WIP	Planning Draft	EM	JW	06.05.21
rev	description	drawn	checked	date

**Morelands & Riverdale Hampton**

**Proposed Substation 2 Plan + Elevations**

project ref	scale(s)	original paper size
2101	1:25	A1
name :		
project	originator	volume
level	type	role
number		
<b>MRLDS - CA - 00 - 00 - DR - A - 6900</b>		
status :	suitability description :	
<b>D5</b>	<b>SUITABLE FOR PLANNING</b>	
revision :	revision description :	
<b>P01</b>	<b>PRELIMINARY</b>	

**CHAPMAN ARCHITECTS**  
T: 020 7631 5320 E: mail@chapmanarchitects.co.uk