


- NOTES**
1. This drawing remains the copyright of Chapman Architects. Do not copy, transfer or re-assign this drawing in digital or hardcopy format to a third party without written consent of Chapman Architects.
 2. Do not scale from drawings. Only use stated dimensions. Check all dimensions on site and please report any discrepancies to architect.
 3. Drawings to be read in conjunction with other consultant's drawings and specifications.

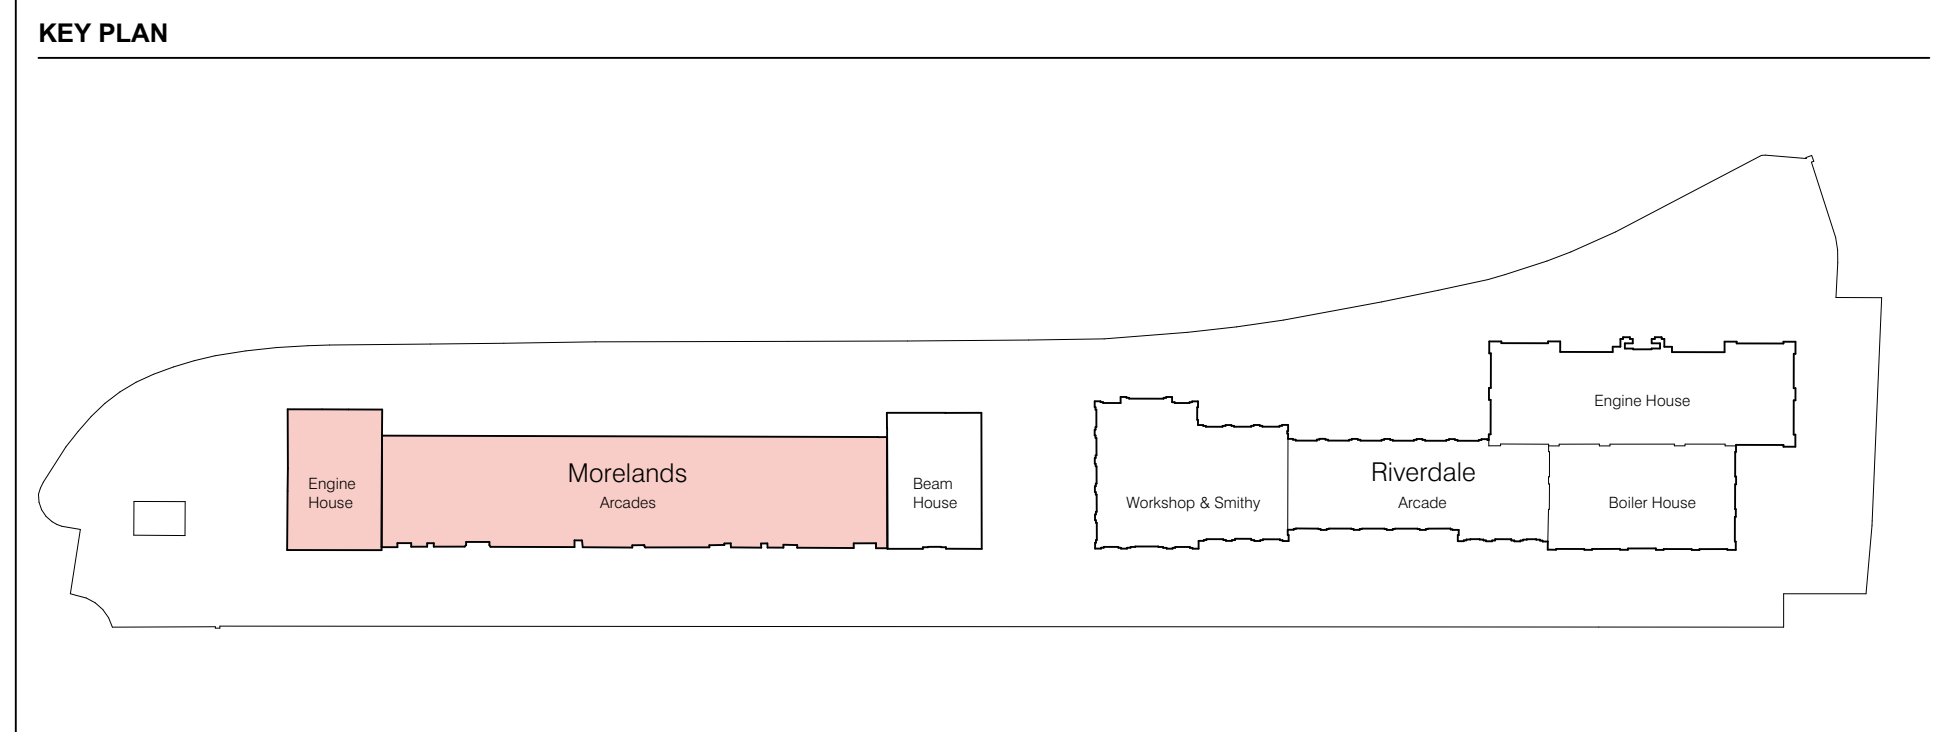

P01	Planning Issue	JW	HB	10.05.21
WIP	Planning Draft	JW	HB	07.05.21
rev	description		drawn	checked date

**Morelands Building
Hampton, TW12 2ER**

Proposed First Floor GA Plan

project ref	scale(s)	original paper size				
2101	1:100, 1:200, 1:1	A1				
name :						
project	originator	volume	level	type	role	number
MRLDS - CA - 00 - 01 - DR - A - 2022						
status :	suitability description :					
D5	SUITABLE FOR PLANNING					
revision :	revision description :					
P01	PRELIMINARY					

CHAPMAN ARCHITECTS
T: 020 7631 5320 E: mail@chapmanarchitects.co.uk