


NOTES

1. This drawing remains the copyright of Chapman Architects. Do not copy, transfer or re-assign this drawing in digital or hardcopy format to a third party without written consent of Chapman Architects.
2. Do not scale from drawings. Only use stated dimensions. Check all dimensions on site and please report any discrepancies to architect.
3. Drawings to be read in conjunction with other consultant's drawings and specifications.

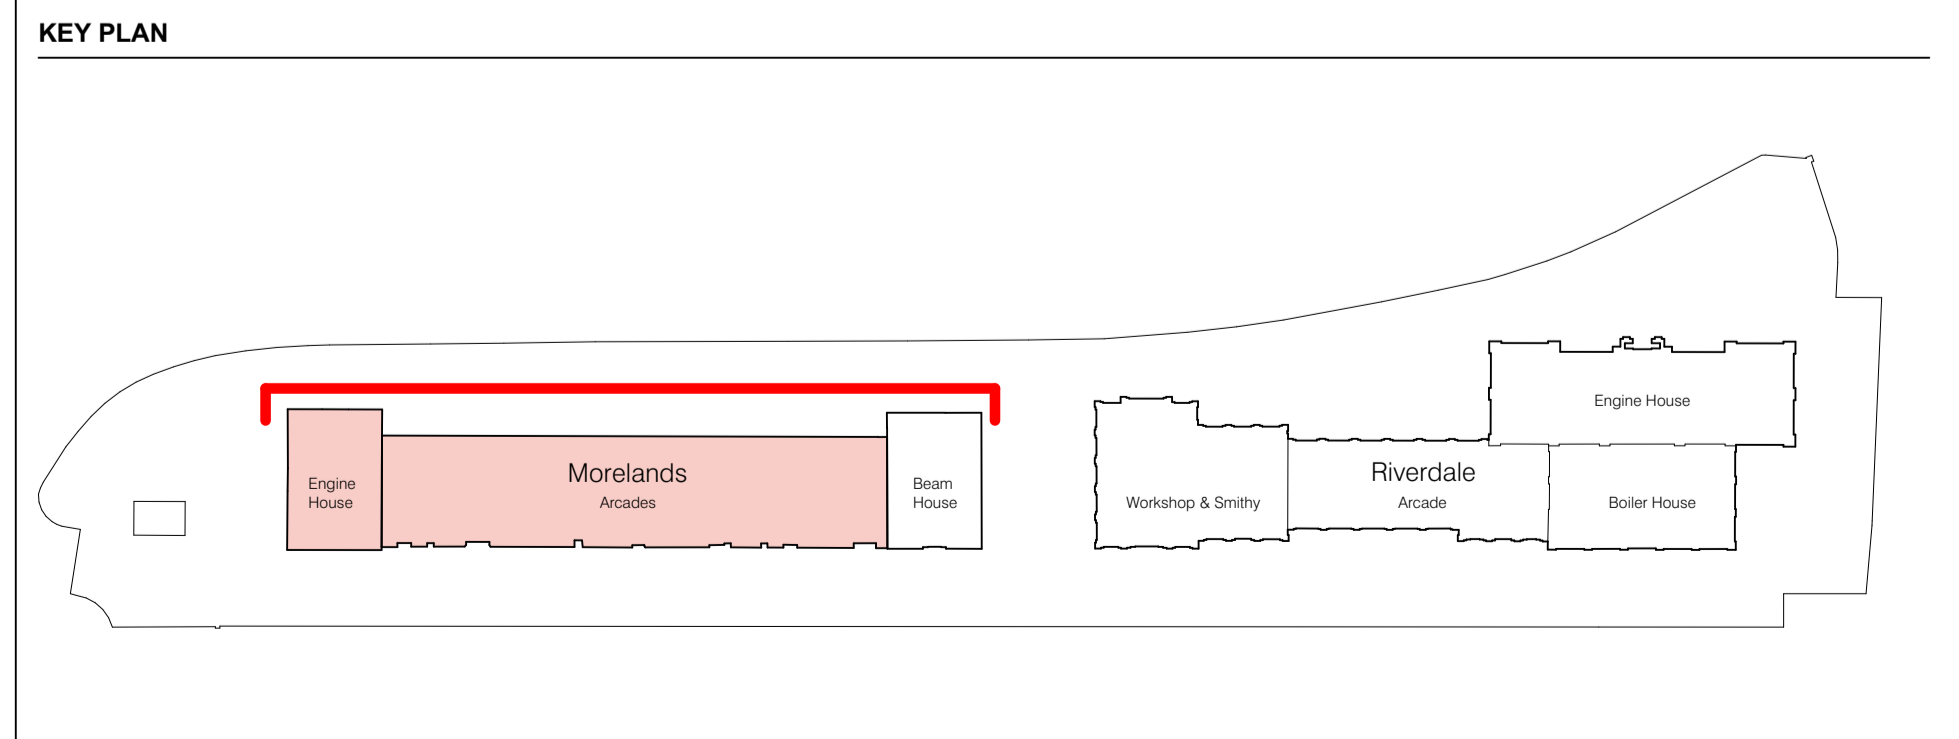

KEY

	Existing Wall - Various
	To be confirmed on site
	New Wall - TBC
	TBC

P01	Planning Issue	JW	HB	10.05.21
WIP	Planning Draft	JW	HB	07.05.21
rev	description	drawn	checked	date

Morelands Building
Hampton, TW12 2ER

Proposed North GA Elevation

project ref	scale(s)	original paper size
2101	1:125, 1:1, 1:100	A1
name :		
project	originator	volume
		level
		type
		role
		number
MRLDS - CA - 00 - ZZ - DR - A - 3021		
status :	suitability description :	
D5	SUITABLE FOR PLANNING	
revision :	revision description :	
P01	PRELIMINARY	

CHAPMAN ARCHITECTS
T: 020 7631 5320 E: mail@chapmanarchitects.co.uk