


- NOTES**
1. This drawing remains the copyright of Chapman Architects. Do not copy, transfer or re-assign this drawing in digital or hardcopy format to a third party without written consent of Chapman Architects.
  2. Do not scale from drawings. Only use stated dimensions. Check all dimensions on site and please report any discrepancies to architect.
  3. Drawings to be read in conjunction with other consultant's drawings and specifications.

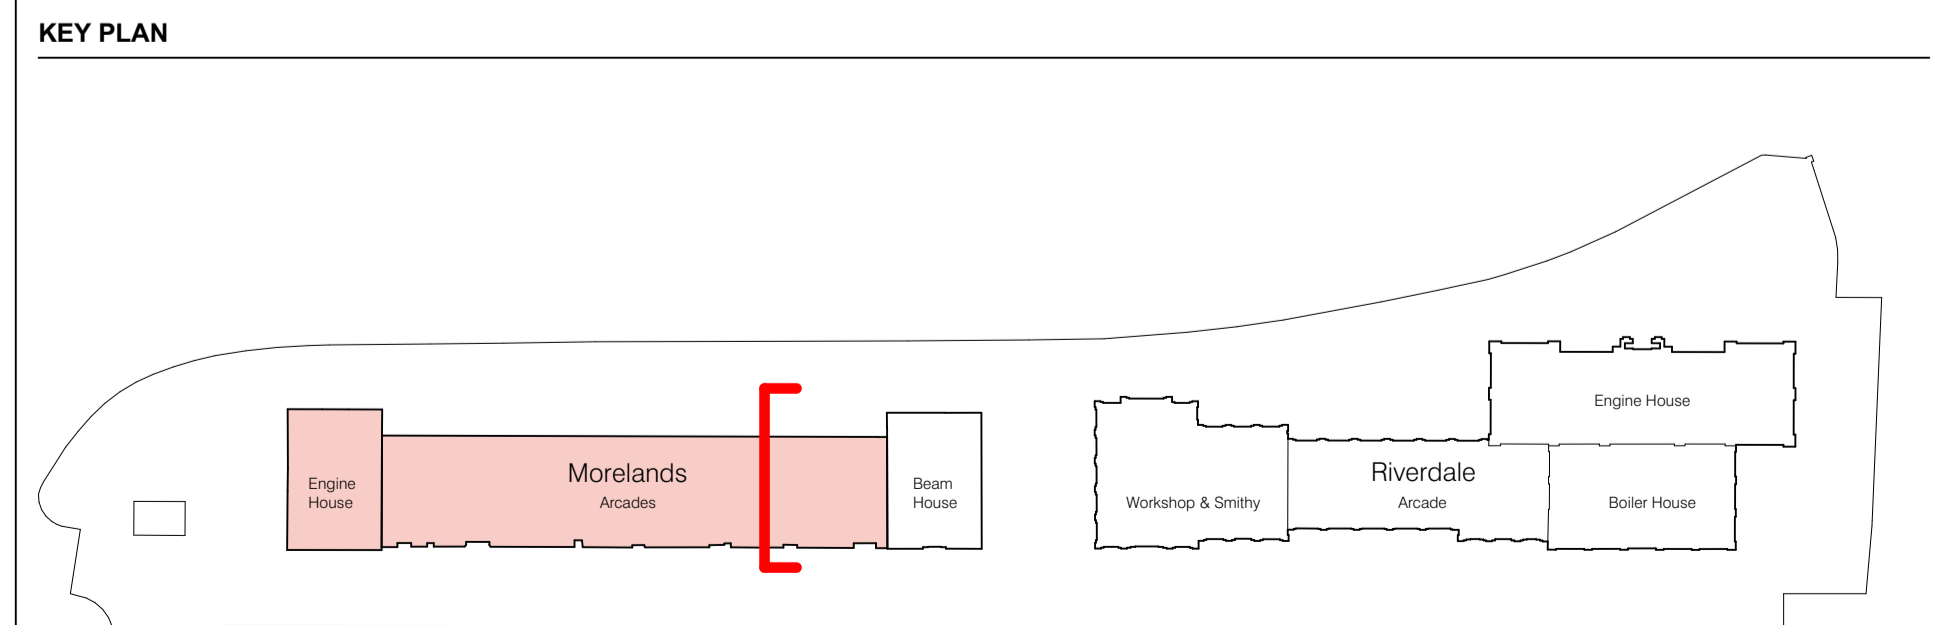

**KEY**

	Existing Wall - Various
	To be confirmed on site
	New Wall - TBC
	TBC

P01	Planning Issue	JW	HB	10.05.21
WIP	Planning Draft	JW	HB	07.05.21
rev	description	drawn	checked	date

**Morelands Building  
Hampton, TW12 2ER**

**Proposed East Arcade GA Section**

project ref	scale(s)	original paper size
2101	1:50, 1:1	A1
name :		
project	originator	volume
	level	type
	role	number
<b>MRLDS - CA - 00 - ZZ - DR - A - 4022</b>		
status :	suitability description :	
<b>D5</b>	<b>SUITABLE FOR PLANNING</b>	
revision :	revision description :	
<b>P01</b>	<b>PRELIMINARY</b>	

**CHAPMAN ARCHITECTS**  
T: 020 7631 5320 E: mail@chapmanarchitects.co.uk