

A(06)-003

2 Proposed Rear Elevation -OPTION 2

A(03)-004 Proposed Left Side Elevation


A(03)-002 Proposed 3 Front Elevation



Proposed Right Side Elevation


A(03)-001

Proposed Rear Elevation -OPTION 2
1 : 100

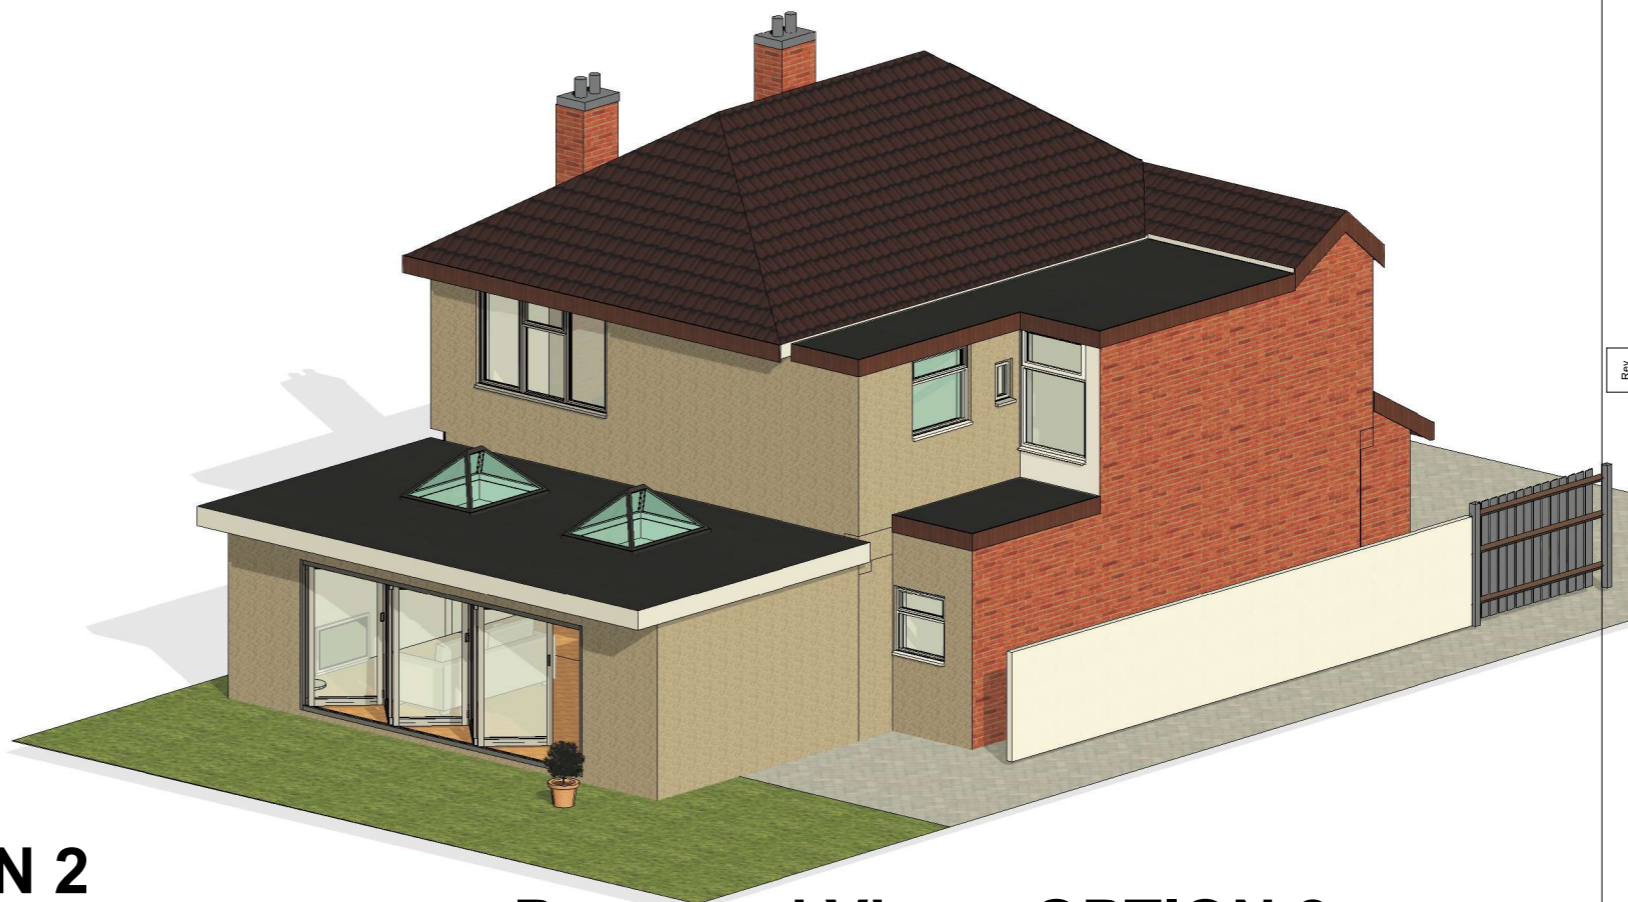

Proposed View - OPTION 2

1:100

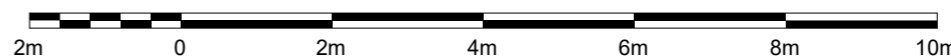

GENERAL NOTES:

All Dimensions are in millimetres unless otherwise stated

All work to be carried out in accordance with the current edition of the building regulations (including amendments) and all relevant british standards/codes of practice.

The Contractor is responsible for the correct setting out of the works on site, all dimensions to be checked prior to fabrication of materials and commencement of works.

This Drawing is to be read in conjunction with all relevant drawings and specifications

Exact SVP and Boiler position to be determined onsite by contractor

Steels imbedded into ceiling may be charged additionally by your contractor

All proposed materials are to be similar in appearance to that of the existing house, unless otherwise

Skylights mustn't protrude past the roof slope by more than 150mm

Glazing which exceeds 25% of the added floor area will result in extra charges for S.A.P Calculations

Any window on a side elevation is to be obscured glass.

Rev	Description	Date	Issd By	Chk'd By



FREEDOM HOMES
ARCHITECTS

Project Address
88 Ryecroft Avenue TW2 6HR

Client
Mr Martin Paxman

Status

Project
Rear Extension

Title
Option 2

Scale at A3
1 : 100

Date
04/14/21

Drawing
RA01 - A(06)-003

Revision

Drawn
SL

Checked
Checker

Status