




NOTES:  
- DO NOT SCALE OFF THIS DRAWING

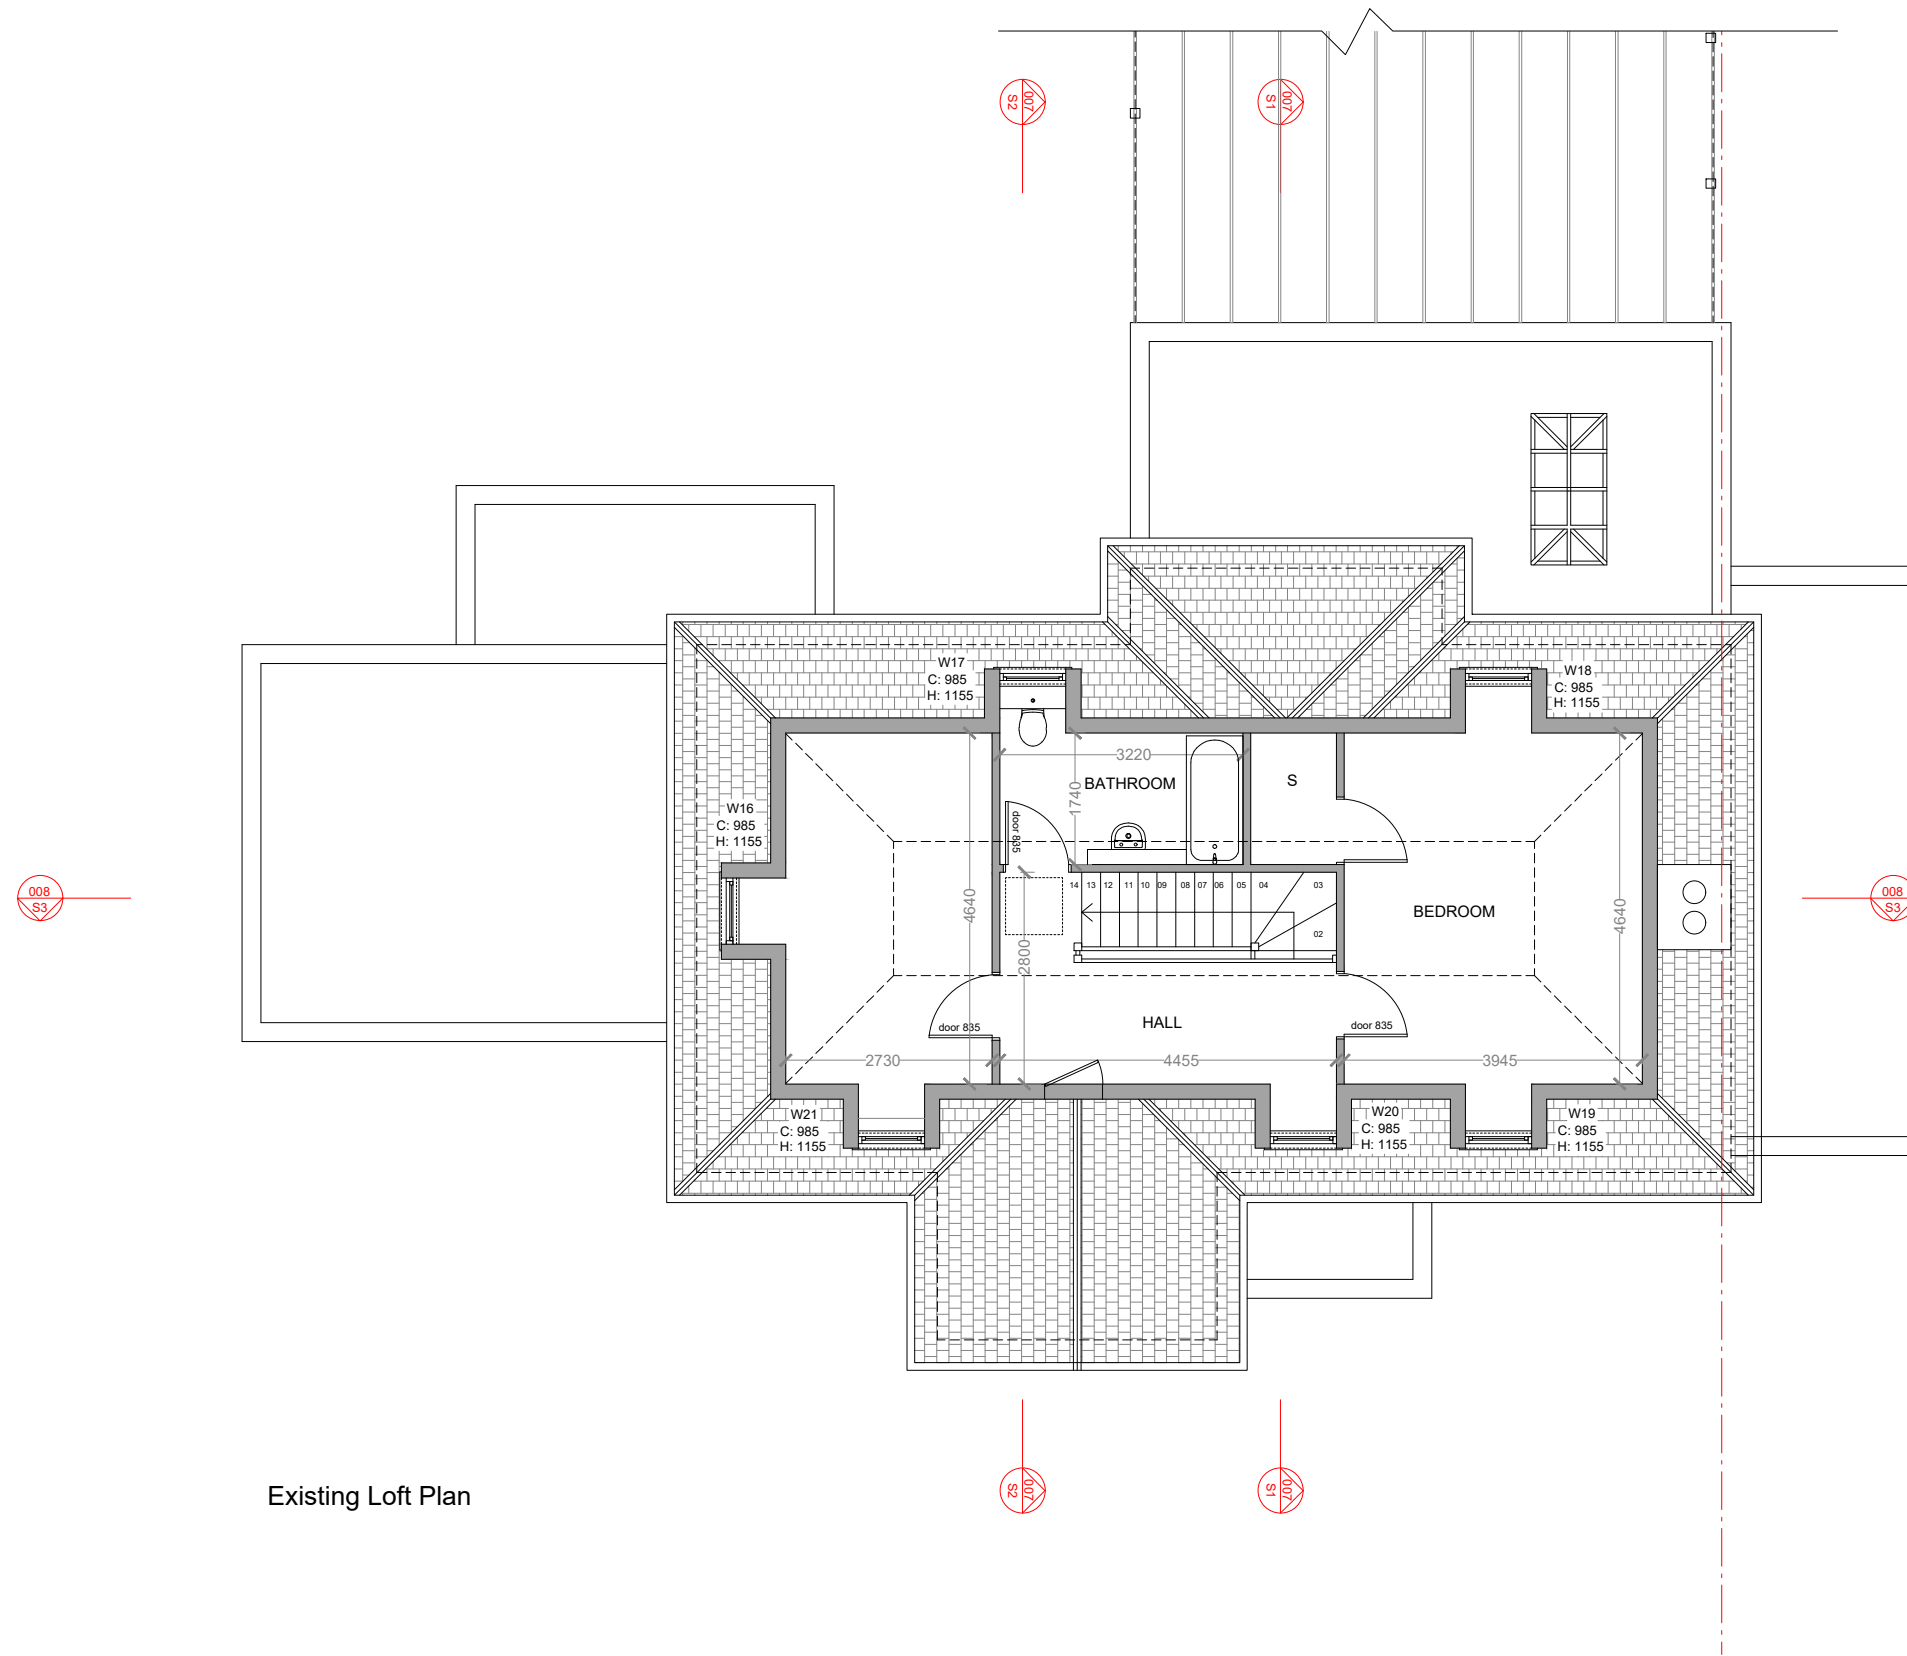

Existing Loft Plan

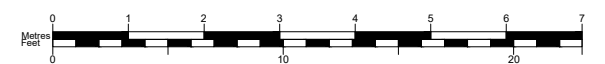

- Revisions:
- 06.03.20 FIRST ISSUE
  - 22.09.20 - Rev. A - Drawings issued to planning

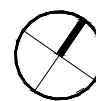

LOCATION 20 Chalmers Way Richmond TW1 1QG	CLIENT Sarah Lancashire	DRAWN BY NA	DRAWING TITLE Existing Loft Plan	JOB No 2425	SIZE A3	 50degrees.co.uk
JOB DESCRIPTION First floor rear/front facing extension garage conversion, internal alterations and rear facing kitchen extension.	SCALE 1:100 @ A3	STATUS Planning	CHECKED BY TB/LB	DRAWING No 004	REV A	