



NOTES:
- DO NOT SCALE OFF THIS DRAWING

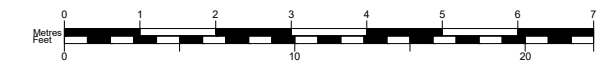

- Existing retained
- Existing to be removed
- Proposed

- Revisions:
- 06.03.20 FIRST ISSUE
 - 17.09.20 - Rev. A - Revised drawings issued to client for comment
 - 22.09.20 - Rev. B - Drawings issued to planning
 - 17.03.21 - Rev. C - Revised drawings issued to client for comment

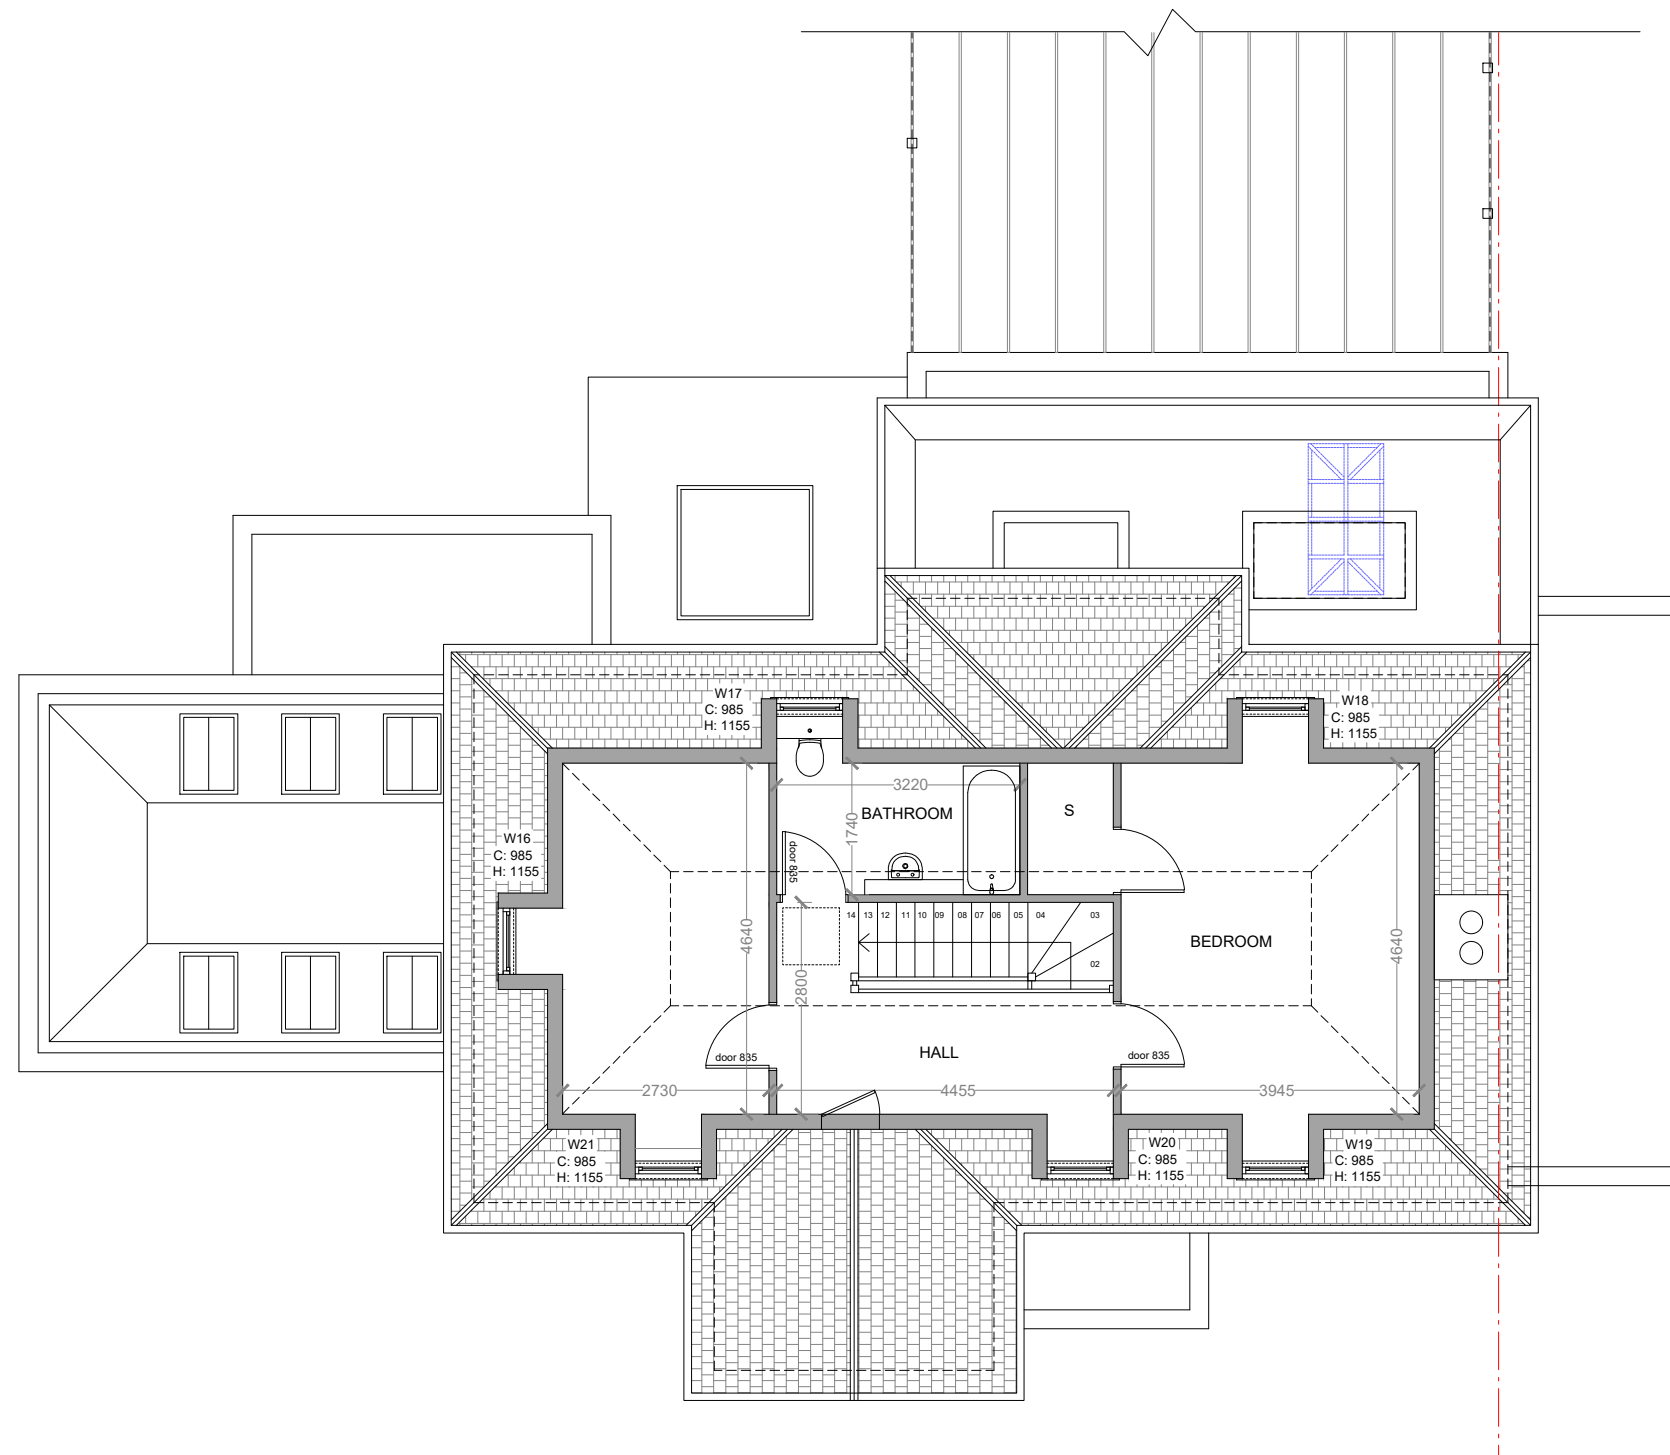

LOCATION 20 Chalmers Way Richmond TW1 1QG	CLIENT Sarah Lancashire	DRAWN BY NA	DRAWING TITLE Proposed loft plan	JOB No 2425	SIZE A3	50°North Architecture Sustainability Design
JOB DESCRIPTION First floor rear/front facing extension garage conversion, internal alterations and rear facing kitchen extension.	SCALE 1:100 @ A3	STATUS Planning	CHECKED BY TB/LB	DRAWING No 022	REV C	