
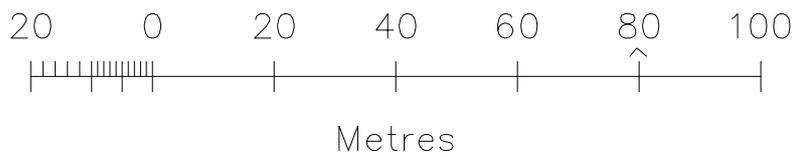


OS Sitemap TM

SCALE: 1:1250

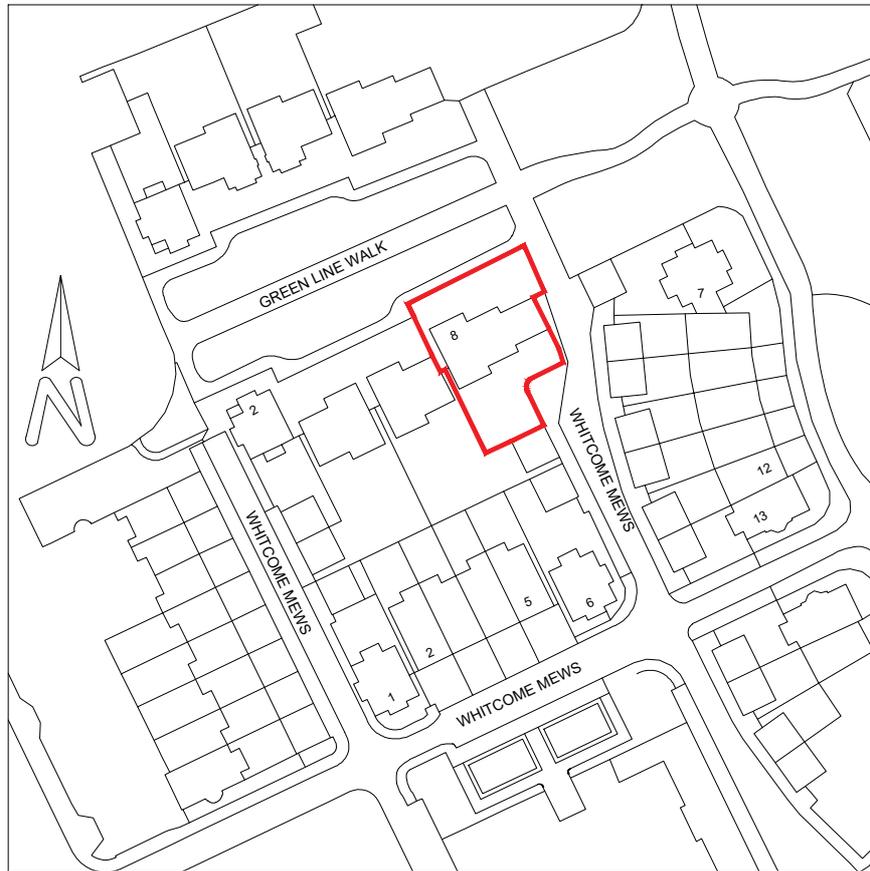

SITE ADDRESS:
8 Greenlink Walk, Richmond
TW9 4AF

DESCRIPTION: Rear Extension

TITLE: Location Plan

DATE: October 2019
SCALE: 1:100 @A3
DRAWING No: FDC/19/05/01



Fayah Development Consultants,
206 Hillingdon Street
London SE17 3JD
Tel: 07956965267
Email: dapofdc@gmail.com

NOTE: All measurements to be checked on site and not scaled from this drawing. Any discrepancies to be reported to Design 360

Party wall (etc) act 1996 to be agreed with adjoining neighbours prior to commencement of works.