



BLOCK PLAN
9 Clive Road, Twickenham, TW1 4SQ

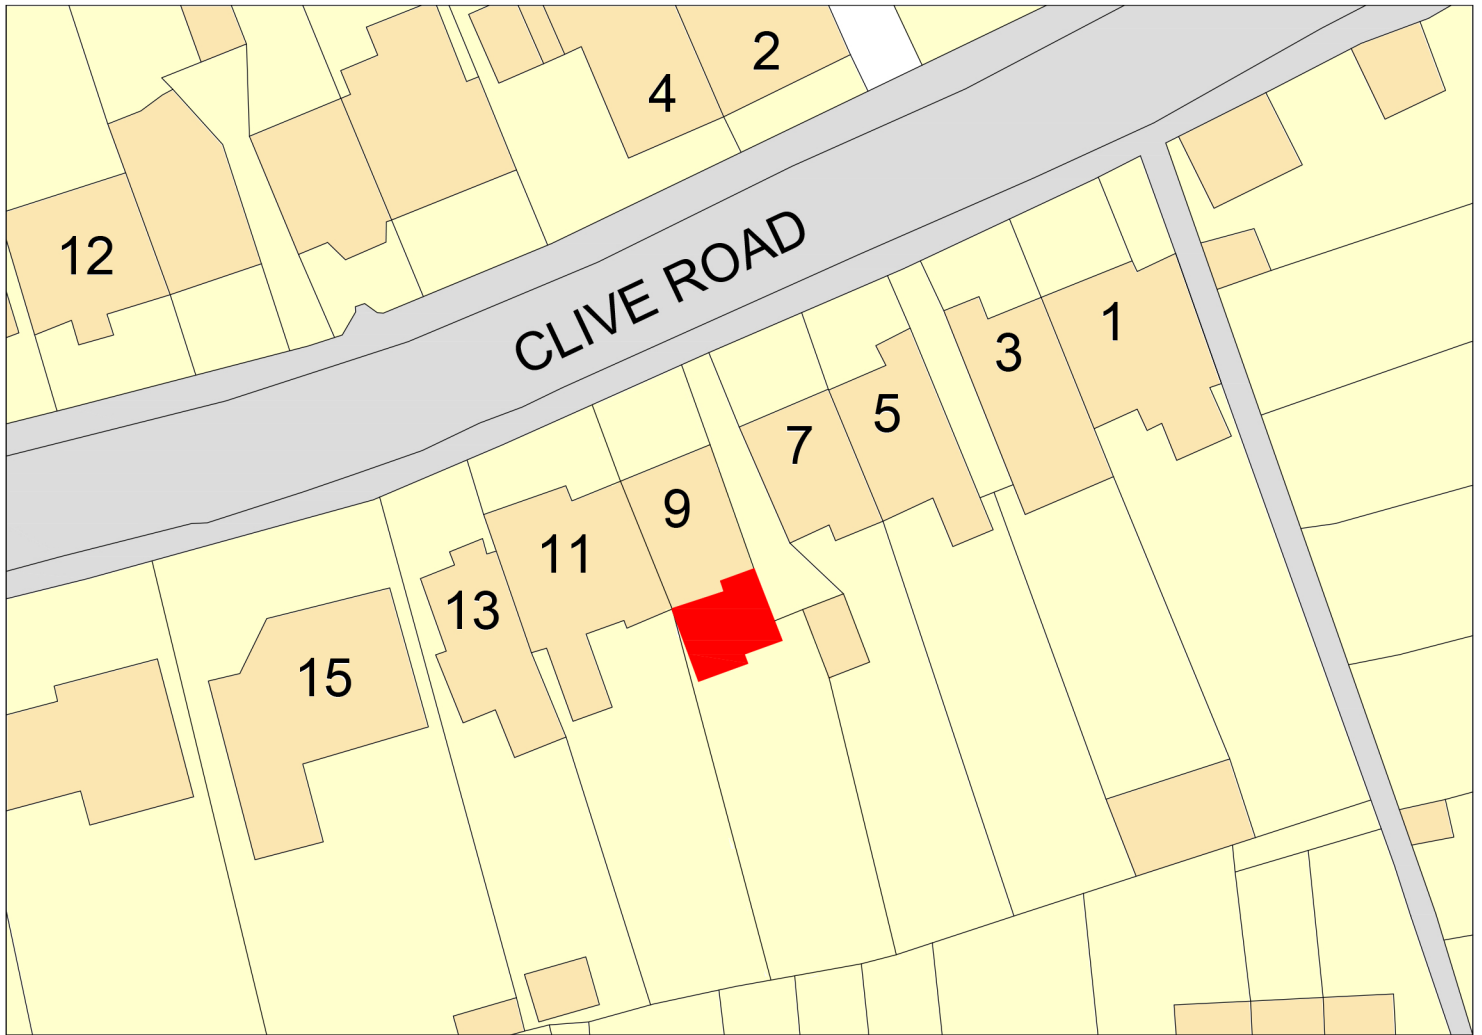

0 25 m 50 m

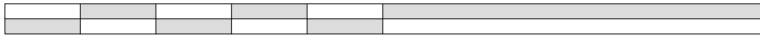

SCALE 1:500

N

