

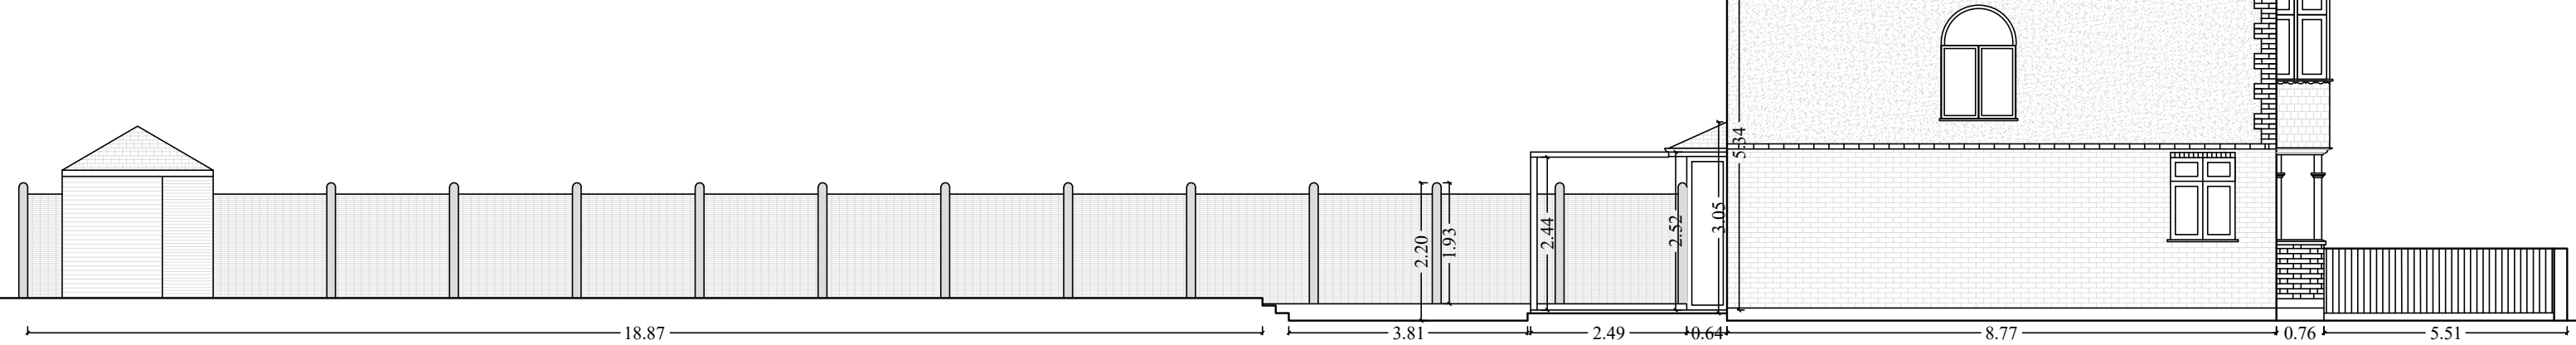


Elevation AA'

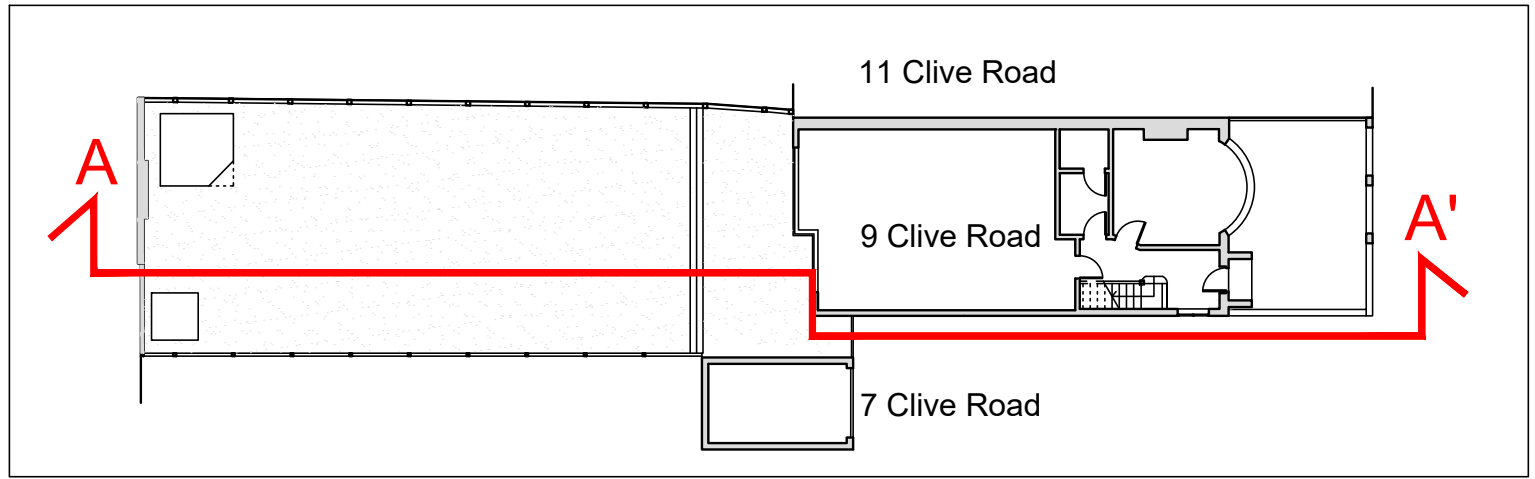

Existing Elevation AA'

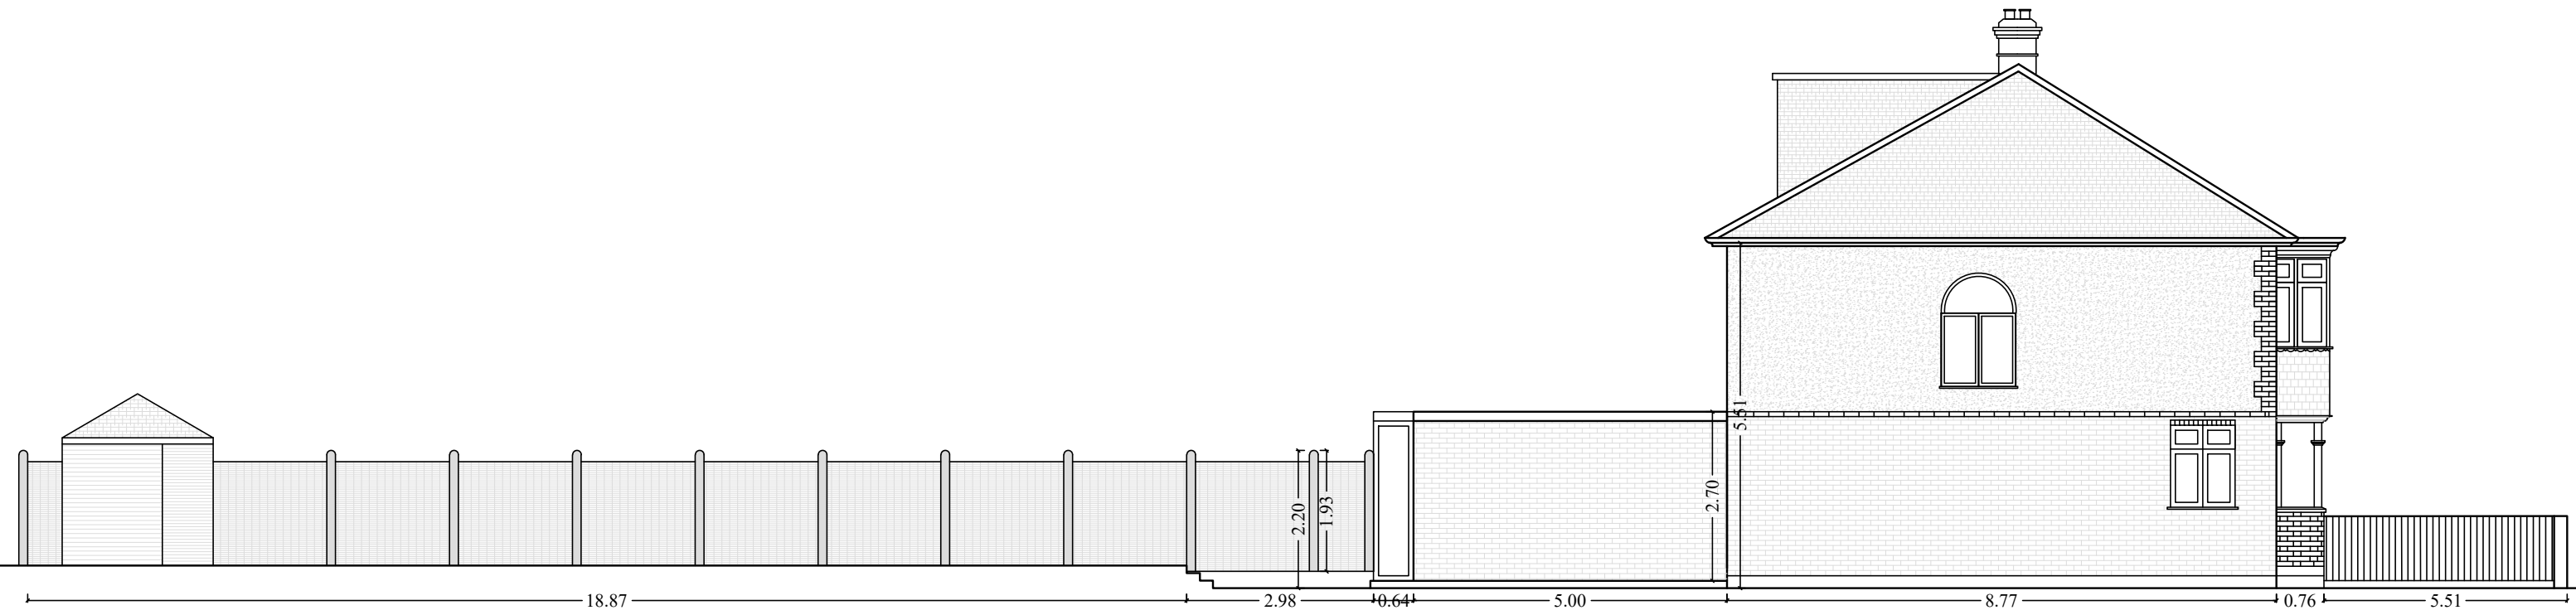

Proposed Elevation AA'

Drawn by: AT  
 Date: May 2021  
 Checked by: A.T.  
 Approved by: A.T.

DRAWING NUMBER:	Project No 02	Sheet No 02	Rev No 01	Scale 1:100 at A3
-----------------	---------------	-------------	-----------	-------------------

