

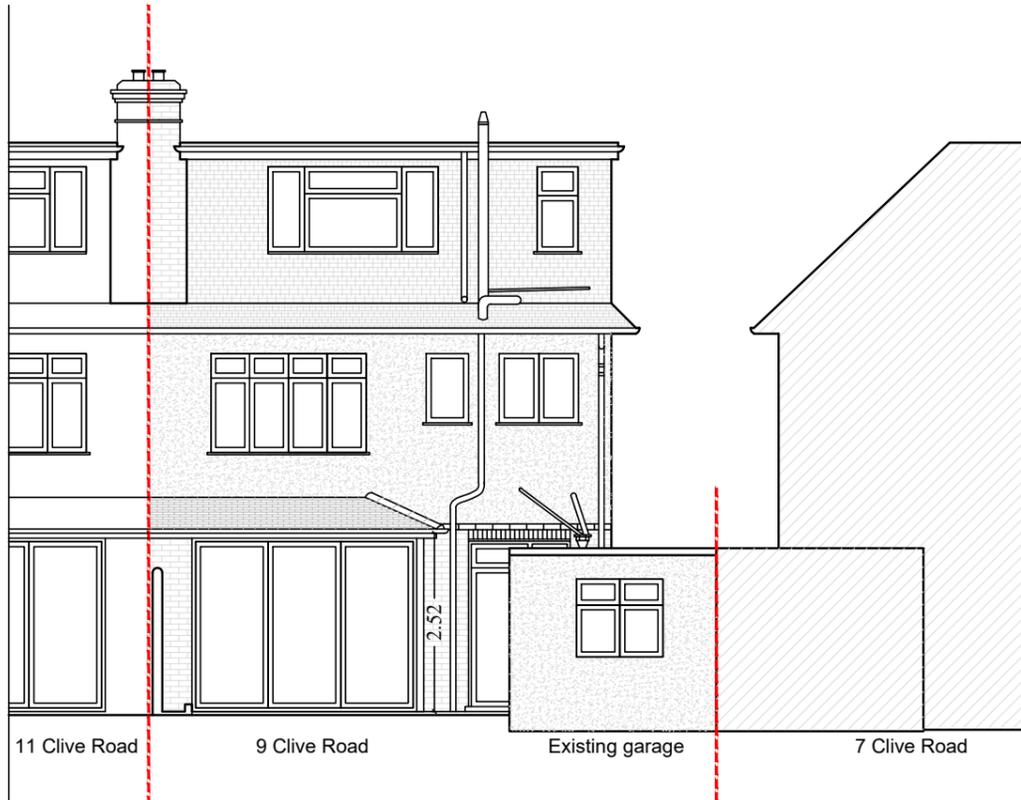


Elevation BB'

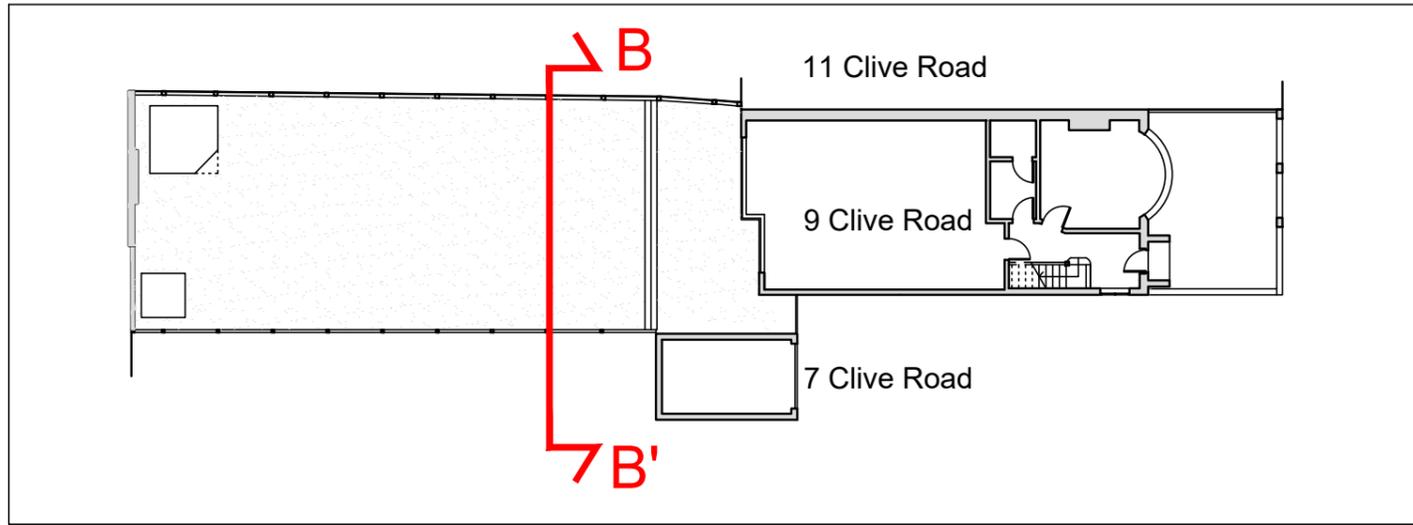

Existing Elevation BB'

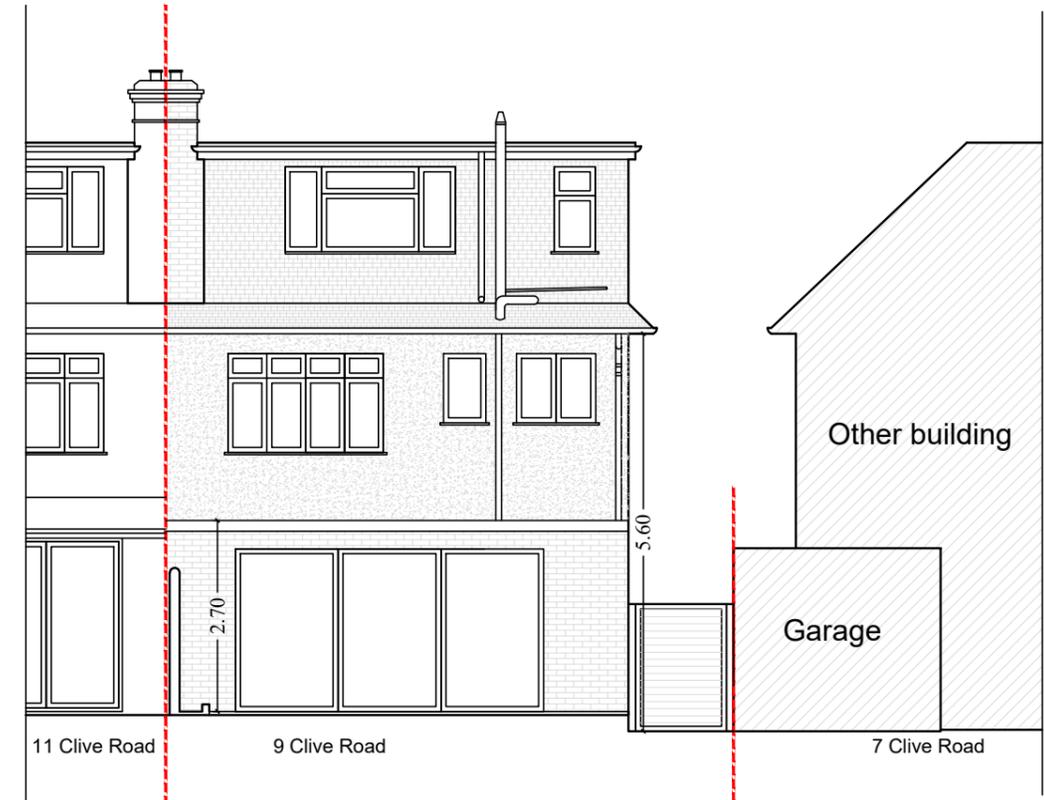

Proposed Elevation BB'

Drawn by AT  
Date May 2021  
Checked by A.T.  
Approved by A.T.

DRAWING NUMBER:	Project No 02	Sheet No 03	Rev No 01	Scale 1:100 at A3
-----------------	---------------	-------------	-----------	-------------------

