


Elevation CC'

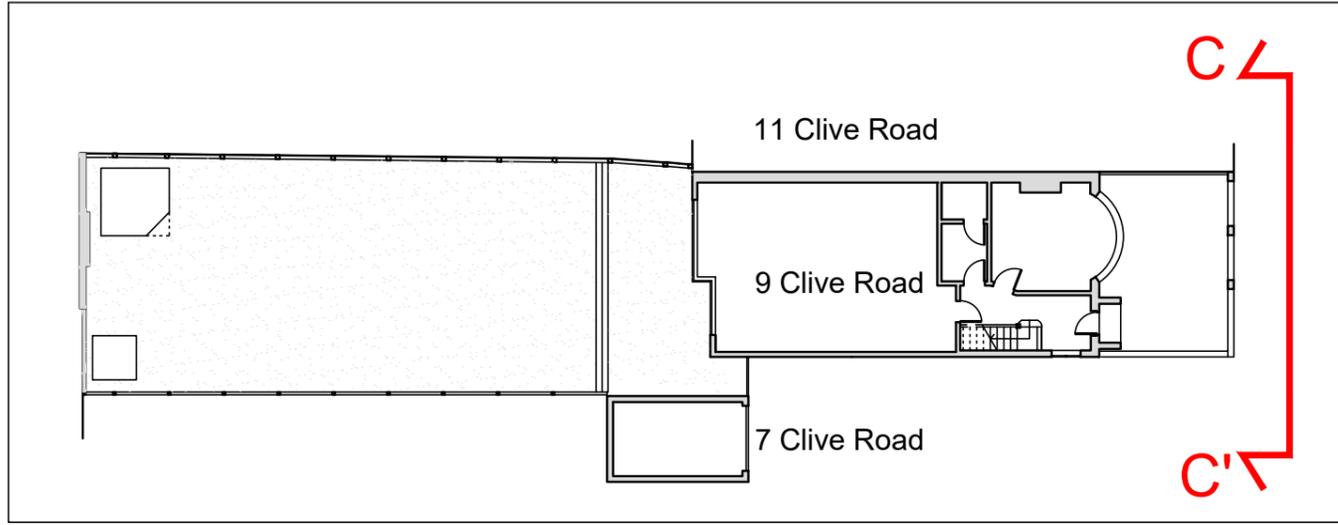

Existing Elevation CC'



Proposed Elevation CC'

Drawn by AT  
 Date May 2021  
 Checked by A.T.  
 Approved by A.T.

DRAWING NUMBER:	Project No 02	Sheet No 04	Rev No 01	Scale 1:100 at A3
-----------------	---------------	-------------	-----------	-------------------

