

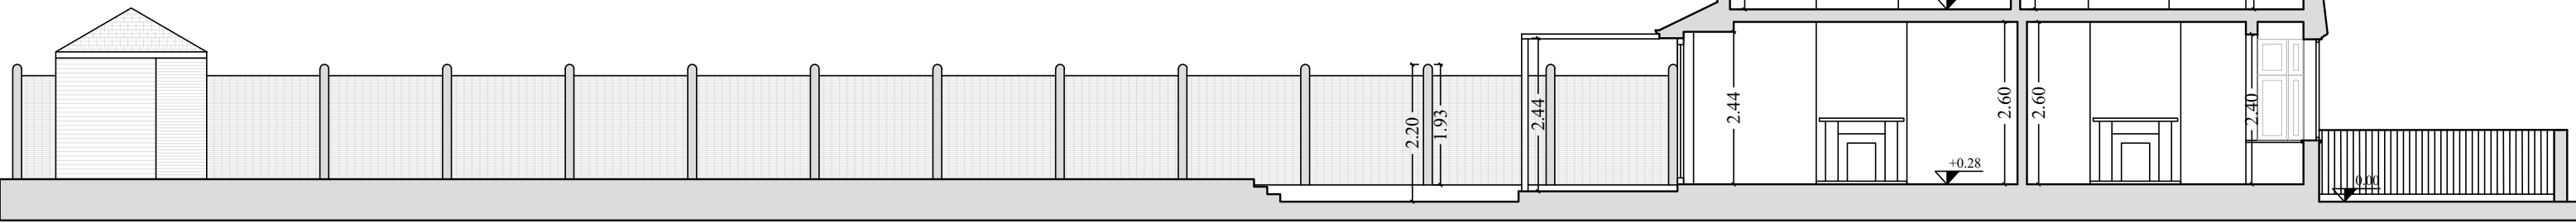


Cross Section DD'

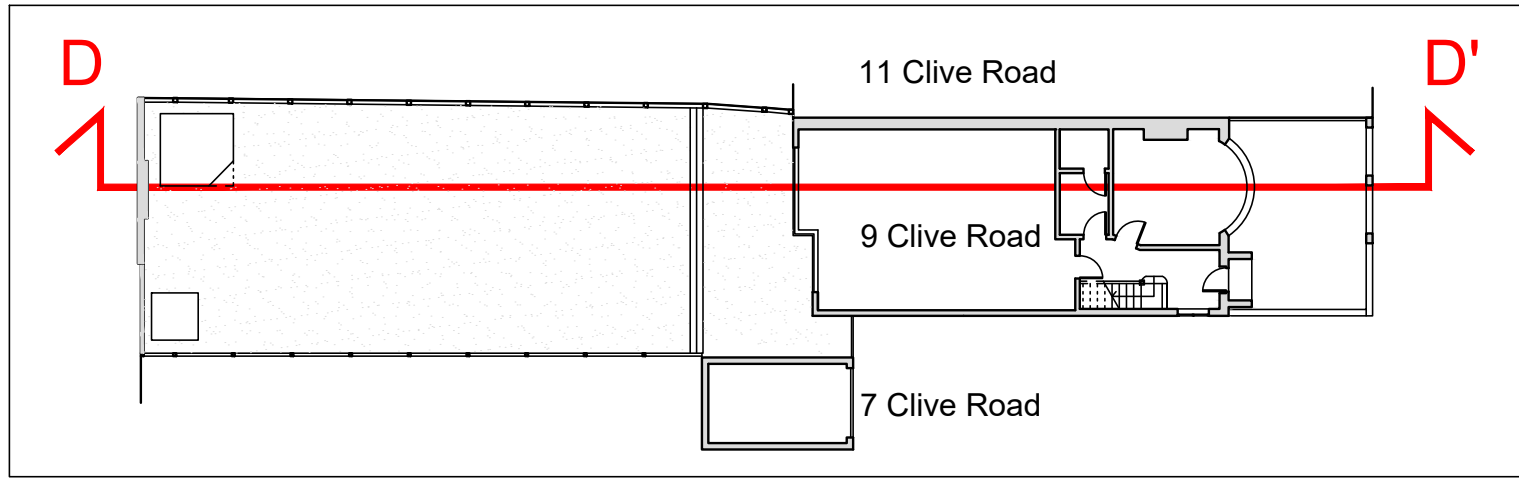

Existing Cross Section DD'

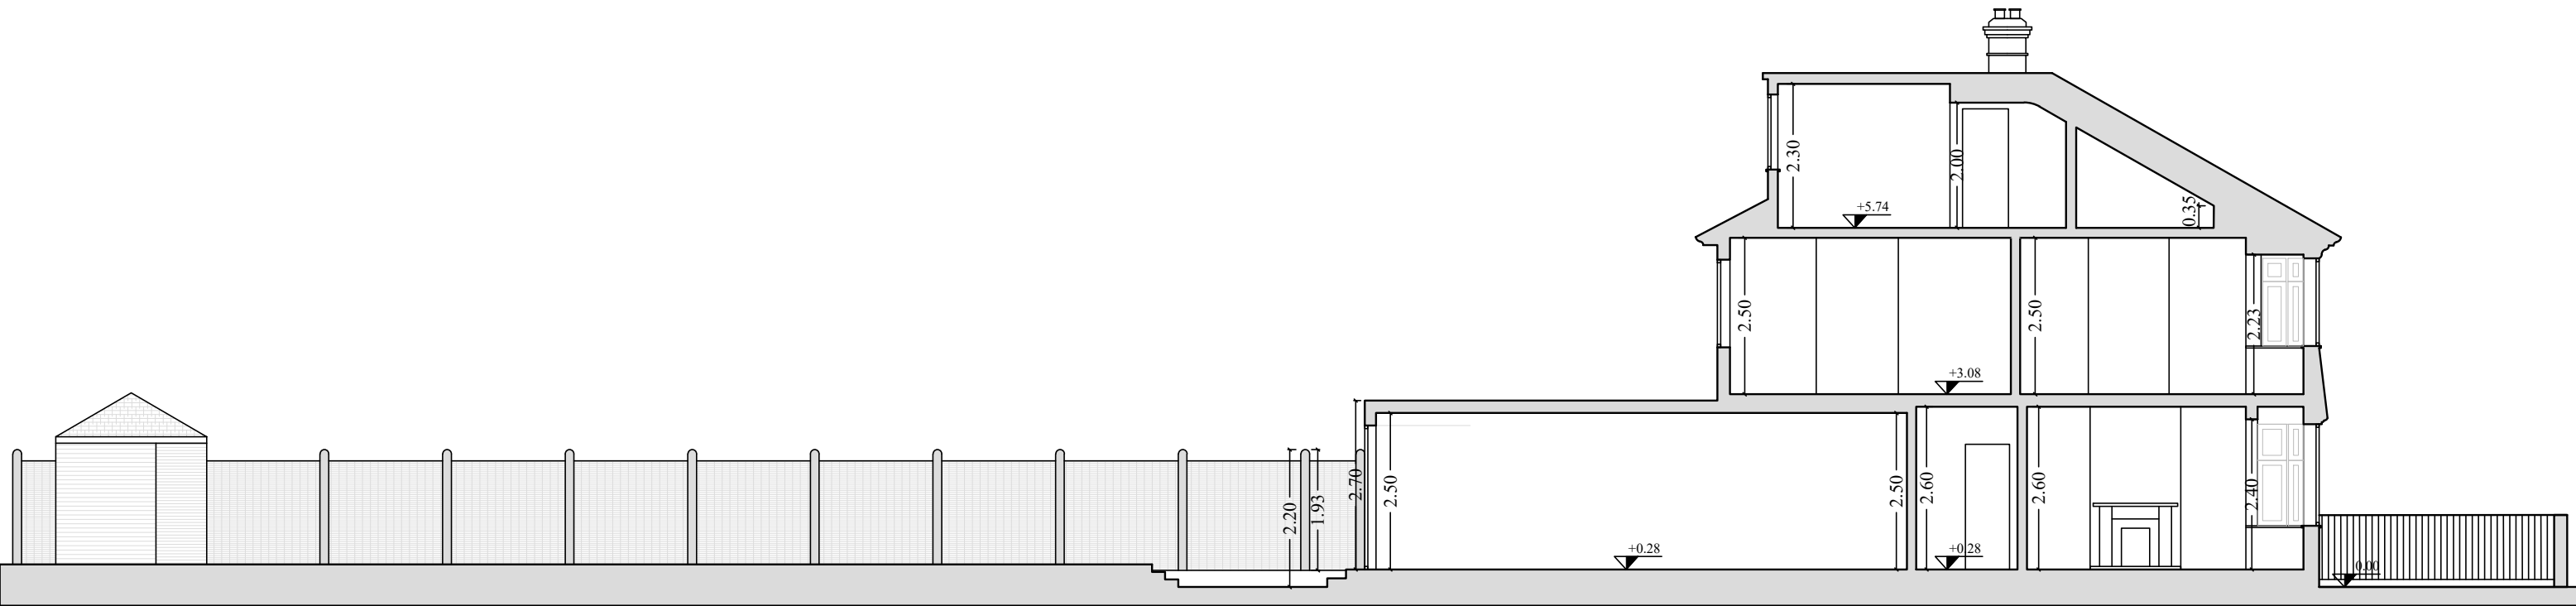

Proposed Cross Section DD'



Drawn by AT	Date May 2021	Checked by A.T.	Approved by A.T.
DRAWING NUMBER:	Project No 02	Sheet No 05	Rev No 01
Scale 1:100 at A3			

