


GENERAL NOTES: Do not scale from this drawing.
 Dimensions must be checked on site.
 This drawing is copyright of Grainne O'Keeffe Architects.
 This drawing cannot be copied or used in any way without the
 express permission of Grainne O'Keeffe Architects.
 Neighbouring properties not surveyed unless stated

SCALE BAR

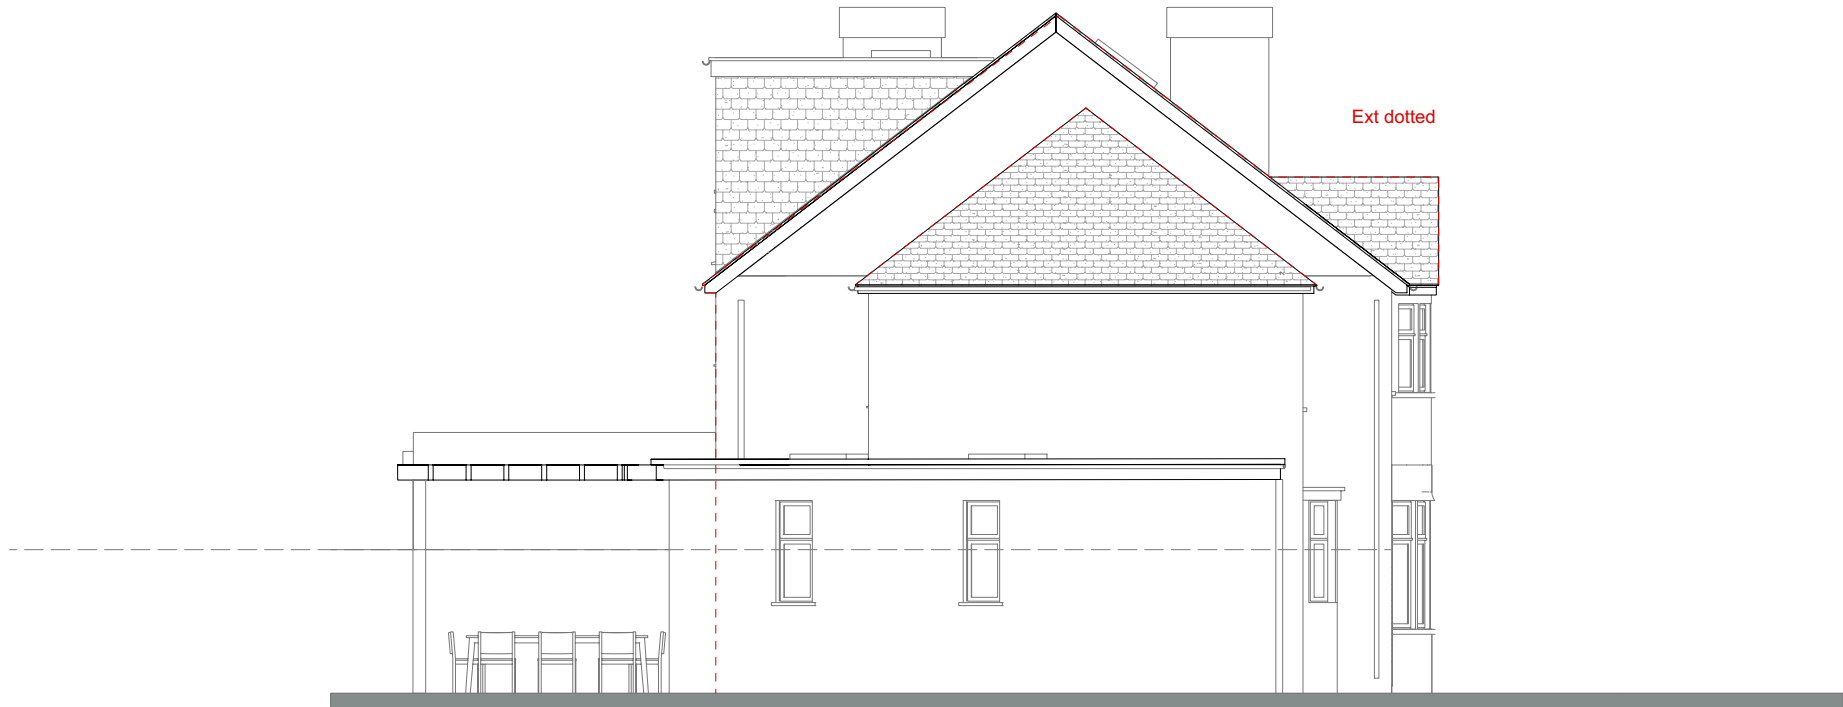

GRÁINNE O'KEEFFE ARCHITECTS LIMITED

Atrium, 36 Broad Lane, Hampton, TW12 3AZ
 020 8941 1061 07976 389970
 grainnearch@btopenworld.com
www.gokarchitects.co.uk

Job Name 28 Lawrence Road	
Drawing Name Left side elevation Proposed	

Job No 2020 - 5
Dwg No 17
Scale 1:100

Revisions Rev A 100521

Rev No A
Last Edited: 14/5/21 9:21:31