


GENERAL NOTES: Do not scale from this drawing.
 Dimensions must be checked on site.
 This drawing is copyright of Grainne O'Keeffe Architects.
 This drawing cannot be copied or used in any way without the
 express permission of Grainne O'Keeffe Architects.
 Neighbouring properties not surveyed unless stated

SCALE BAR

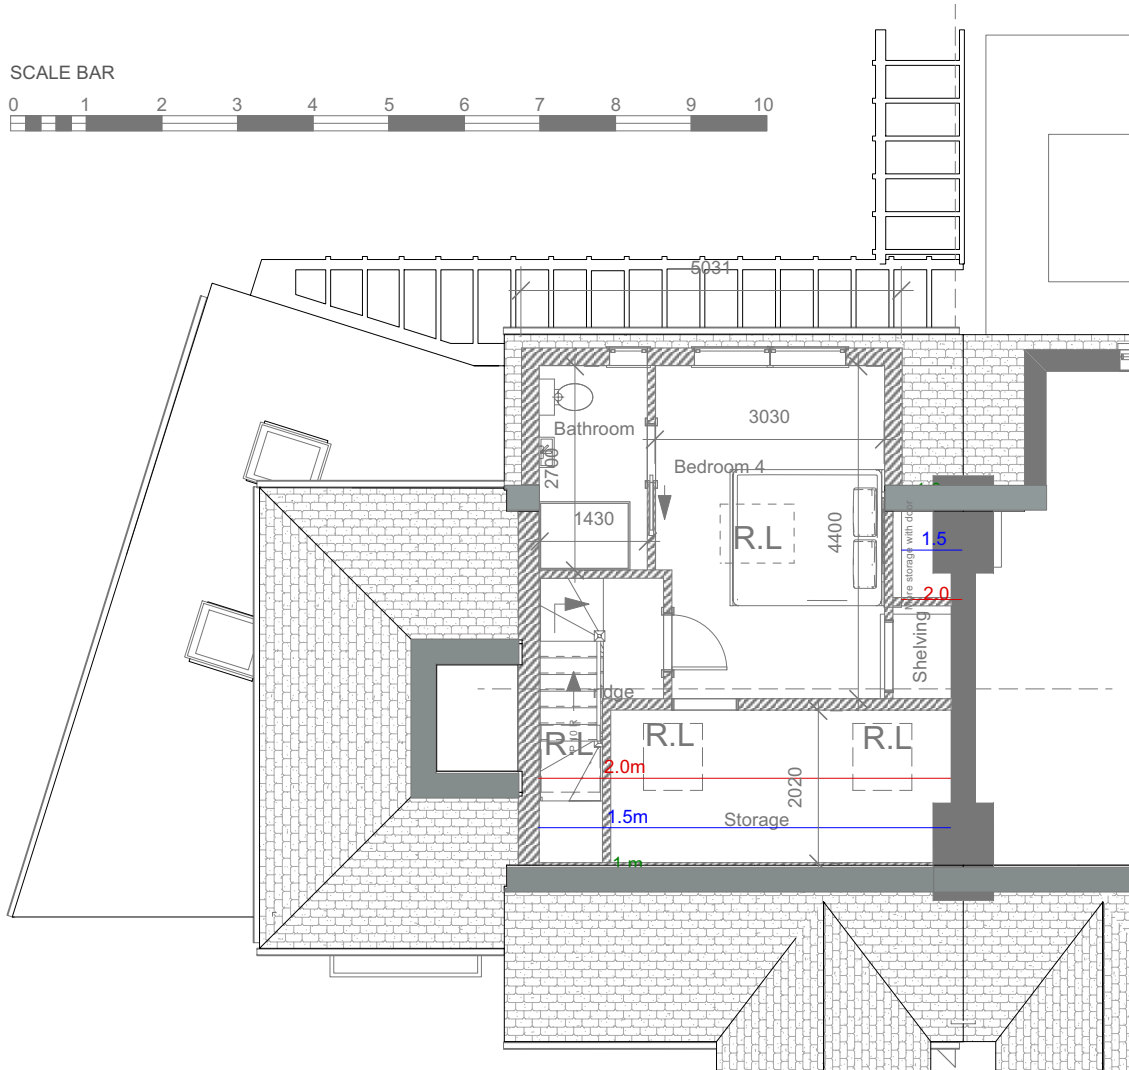

Ground floor works approved not built
 20/1286/HOT

Previous PS192 approved not built
 20/1288/PS192

Neighbouring Loft extension approved
 /built 18/2208/PS192

1 Plan
 Scale: 1:100



GRÁINNE O'KEEFFE ARCHITECTS LIMITED
 Atrium, 36 Broad Lane, Hampton, TW12 3AZ
 020 8941 1061 07976 389970
 grainnearch@btopenworld.com
www.gokarchitects.co.uk

Job Name
28 Lawrence Road
 Drawing Name
Second floor Proposed

Job No
2020 - 5
 Dwg No
14
 Scale
1:100

Revisions
 REV A 060520 FINAL REVS FOR PD SUBMISSION
 REV B 050521 2021 revised layout
 Rev C 100521

Rev No
C
 Last Edited:
**14/5/21
 9:21:28**