
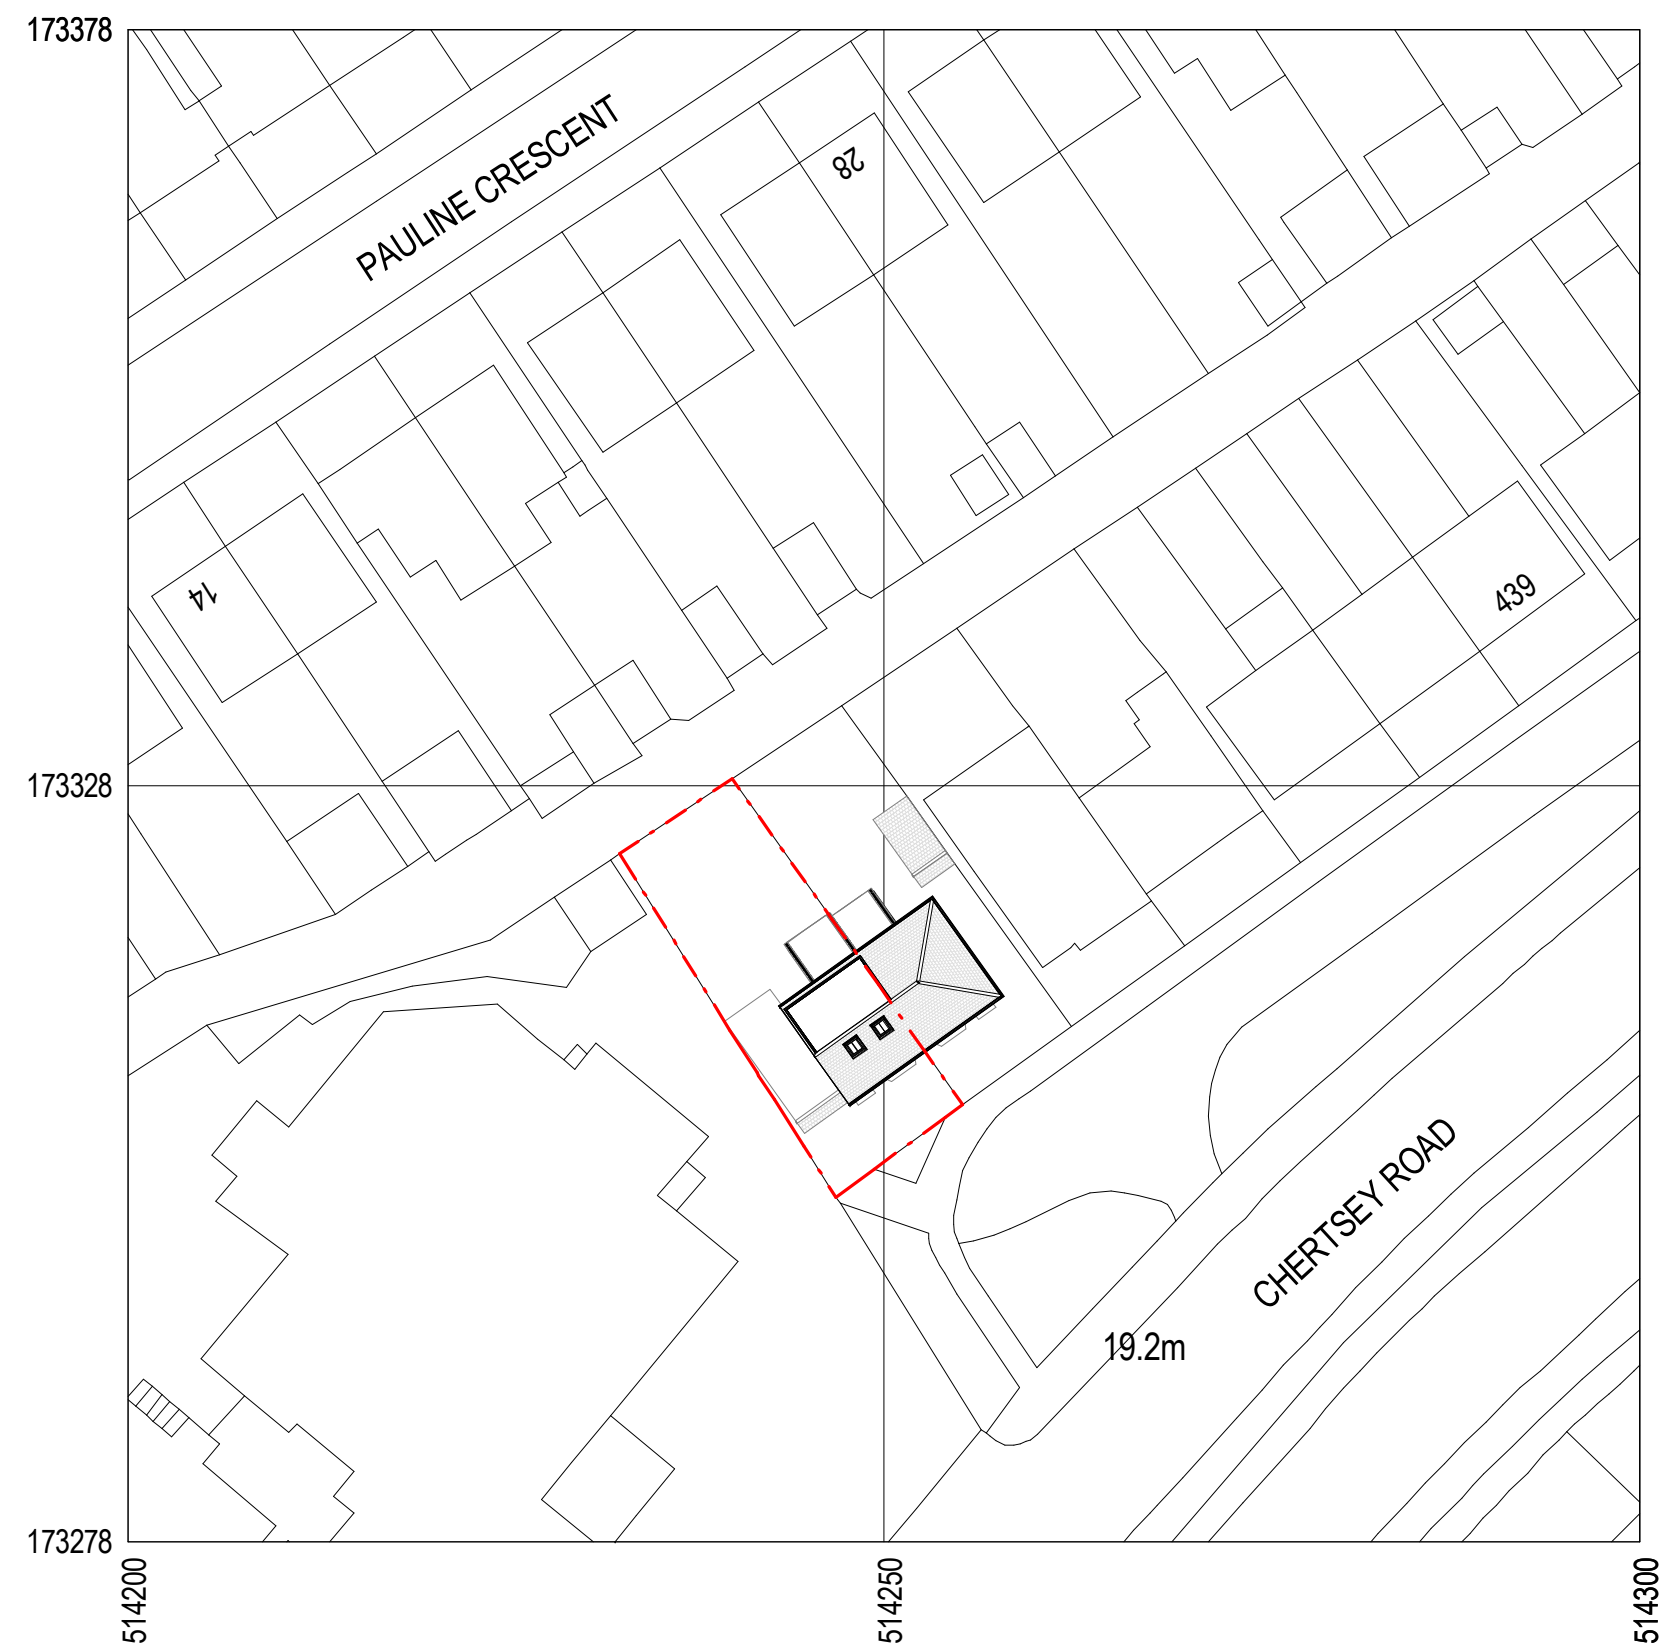
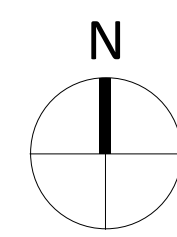


The use of this data by the recipient acts as an agreement of the following statements. Do not use this data if you do not agree with any of the following statements:-

All drawings are based upon site information supplied by third parties and as such their accuracy cannot be guaranteed. All features are approximate and subject to clarification by a detailed topographical survey, statutory service enquiries and confirmation of the legal boundaries.

The controlled version of this drawing should be viewed in DWF or PDF format not DWG or other formats. All prints of this drawing must be made in full colour.

Check all dimensions on site. Report any discrepancies in writing to CBLs Consultants before proceeding.

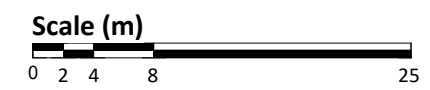

Proposed Site Location Plan

1 : 500

Revision	Date	Drawn By
P01	09.04.2021	EP
First Issue		

Amendment

Status

Planning

Project

Miss Laila Amin
Residential Extension

451 Chertsey Road, TW2 6LS

Drawing

Proposed Site Information
Proposed Site Location

Drawing No.	Project ID	Originator	Zone Level	Type	Role	Number
-------------	------------	------------	------------	------	------	--------

CHERT1 - CBLs -00-ZZ-DR-A-0010

CBLs Project No. Scale at A3 Drawn By Status Revision

D_0182- 1 : 500 EP S4 P01

info@cblsconsultants.co.uk
www.cblsconsultants.co.uk

