


05. Proposed Sections

Side Section AA

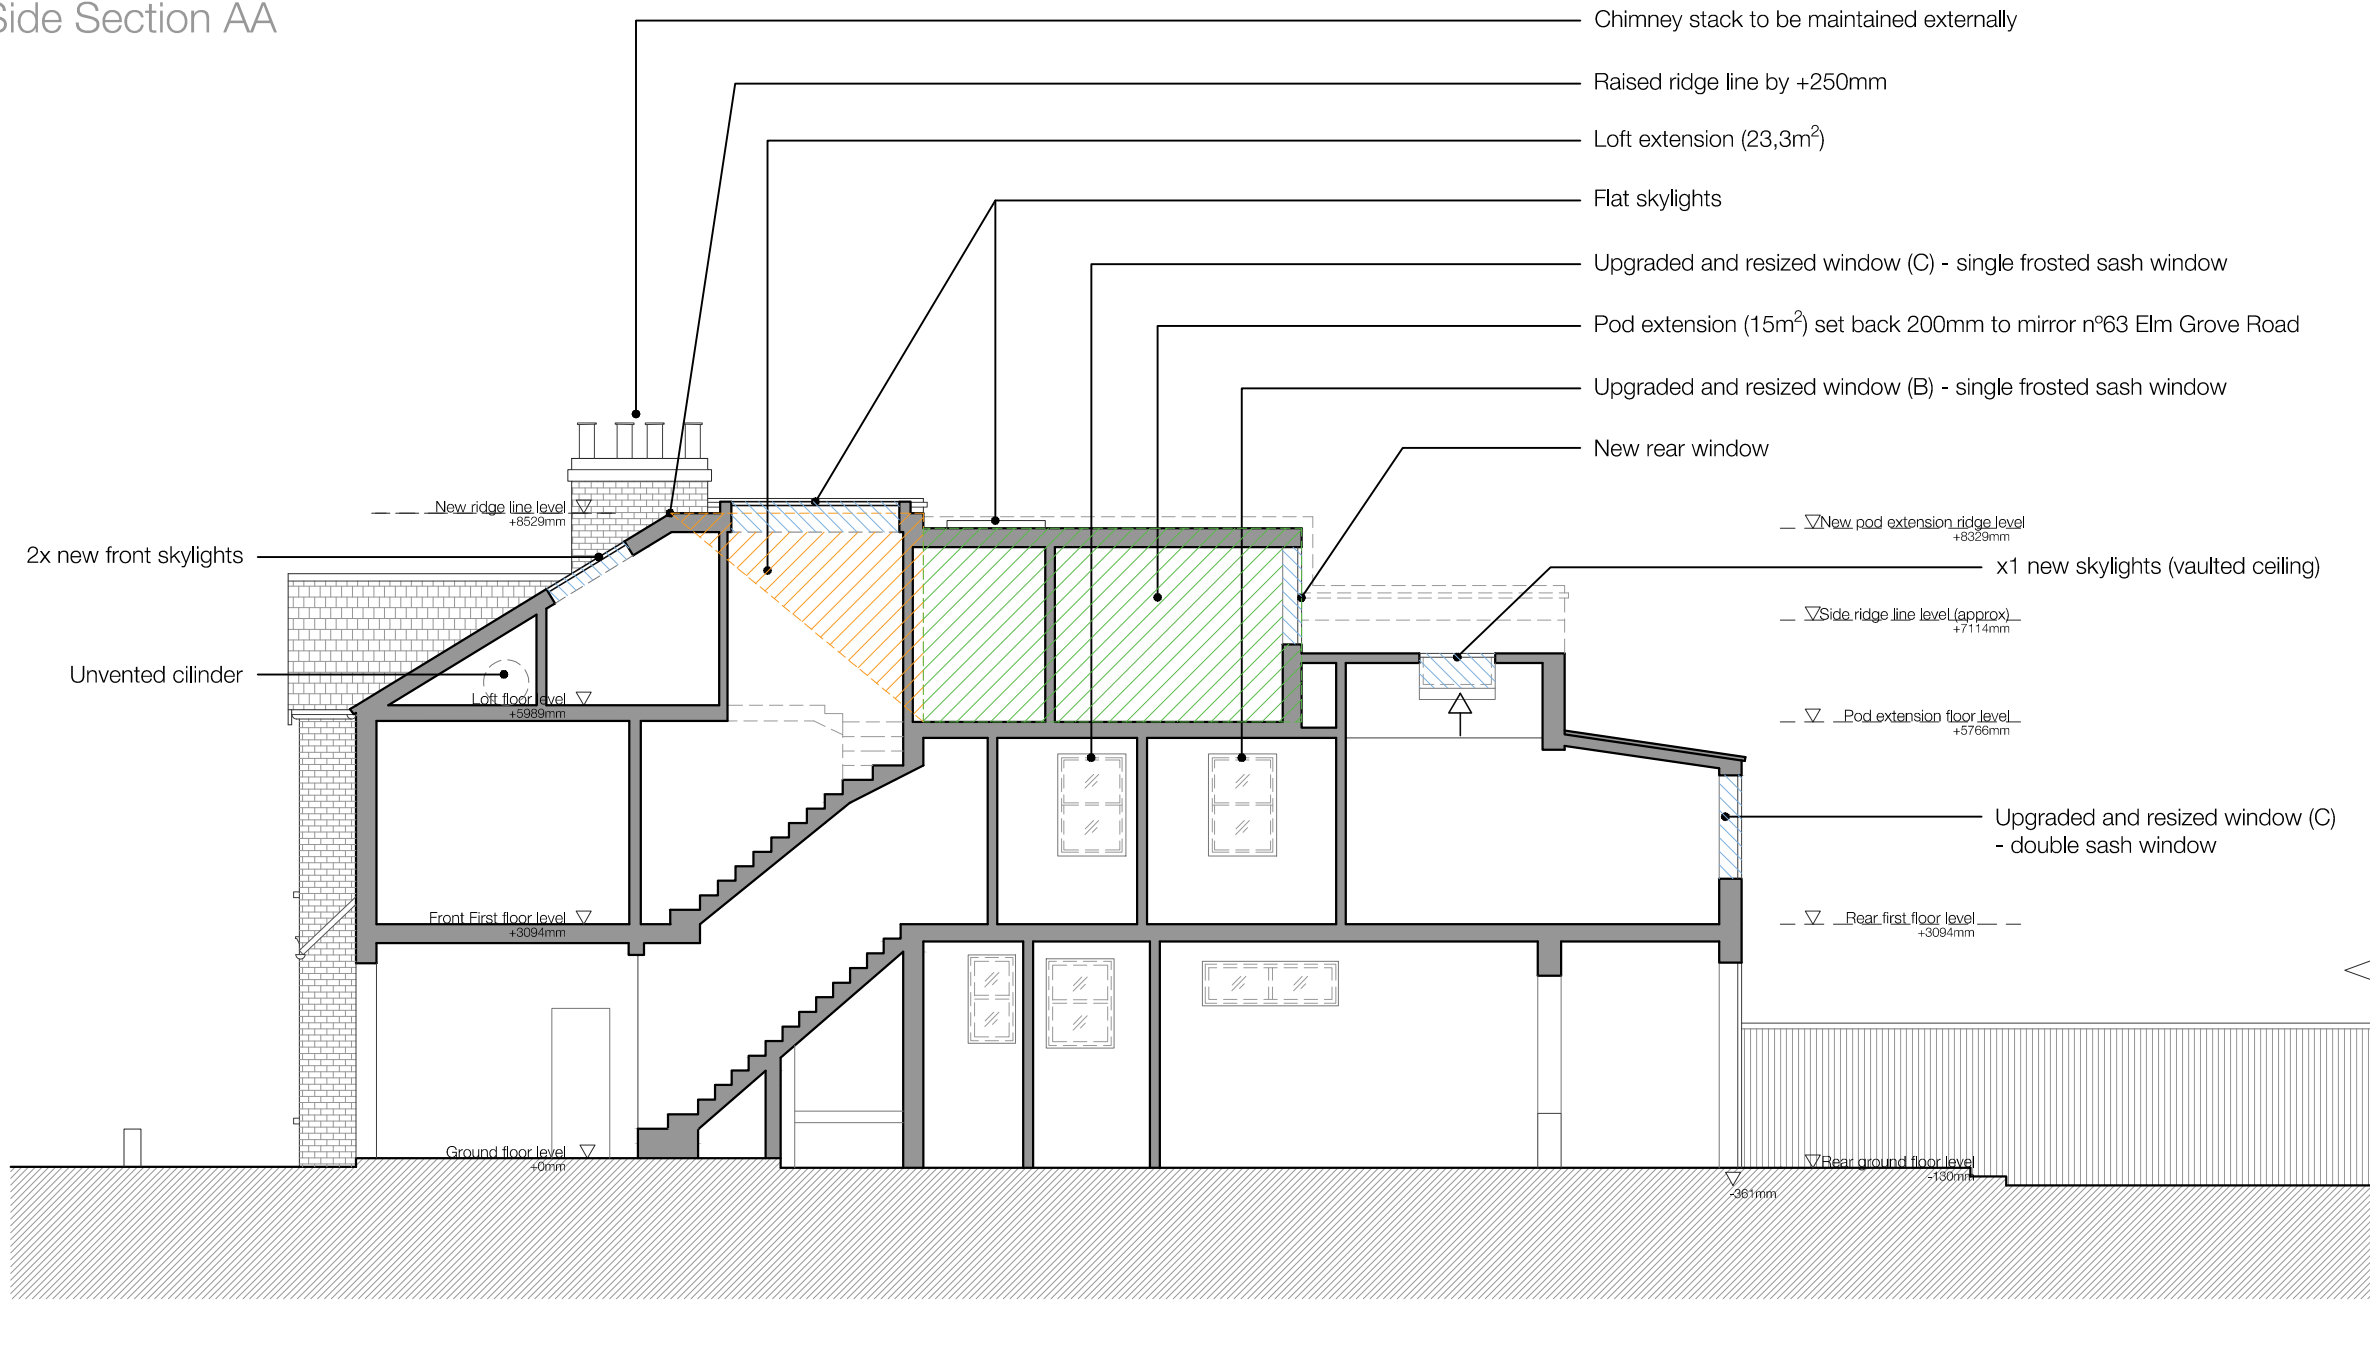

Proposed pod extension (15,0 m²)

Proposed loft extension (23,3 m²)

Proposed glazing

Notes:

Ground floor:

- Front door to be upgraded in line with the character of the street.
- Front windows to be upgraded. Timber frame sash windows with double/triple glazing.
- Front garden to be upgraded (new paving and fence)

First floor:

- 2x chimney stacks to be removed
- Rear window (A) to be upgraded and resized - new double timber sash window with double glazing. Refer to pages 01 and 03
- Side uPVC windows (B+C) to be upgraded and resized - new frosted glass sash windows with double glazing. Refer to pages 01 and 04.
- Front windows to be upgraded. Timber frame sash windows with double/triple glazing.
- Upgrade internal distribution.