



Proposed Package Co2 gas cooler

TESCO



ENTRANCE

KING STREET

Proposed 3 Wall mounted AC units with two mounted one above other.

Proposed Satellite Dish.

Proposed new platform in steel framework over existing stairs for plant access.

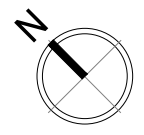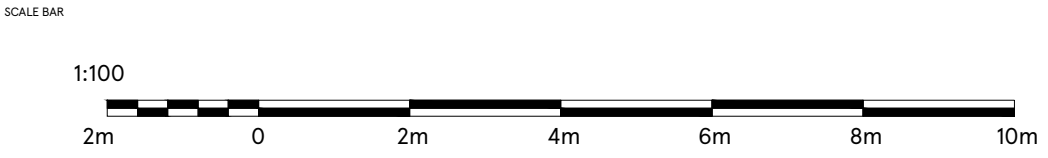

DRAWING NO 02_TWIC_02C	
SCALE 1:100@A3	DATE 02.03.2021
CHECKED BY ANDY HORWOOD	
DRAWN BY SAISREE	

STORE TYPE EXPRESS
STORE NAME TWICKENHAM
CONTENT PROPOSED PLAN

TESCO
 FEASIBILITY PLANNING
 STORE PLANNING DEPARTMENT
 PROPERTY SERVICES
 HIGHWOODS BUILDING, KESTRAL WAY
 WELWYN GARDEN CITY, HERTFORDSHIRE, AL7 1GB UK
 TELEPHONE : 01707 395150

THE COPYRIGHT AND ALL OTHER RIGHTS IN AND RELATING TO THIS PUBLICATION BELONG TO AND ARE THE SOLE PROPERTY OF TESCO STORES LIMITED. ALL RIGHTS ARE RESERVED. NEITHER THE WHOLE NOR ANY PART OF THIS PUBLICATION MAY BE REPRODUCED OR TRANSMITTED IN ANY FORM OR BY ANY ELECTRONIC OR MECHANICAL MEANS INCLUDING PHOTOCOPIING AND RECORDING OR FROM ANY RETRIEVAL SYSTEM WITHOUT THE PRIOR WRITTEN LICENCE FROM THE OWNER. © 2021 TESCO STORES LIMITED