
 <p> The Granary – White Chimney Row – Westbourne PO10 8RS 07875 520881 bernieharverson@gmail.com </p>	<p>project</p>	<p>Marble Hill Play Centre Twickenham London</p>
	<p>client:</p>	<p>Terra Firma Consultancy</p>
<p>title:</p>	<p>Tree Constraints Plan</p>	
<p>dwggs</p>	<p>scale:</p>	<p>job</p>
<p>BJH 02</p>	<p>1:250 @ A3</p>	<p>1080</p>
	<p>date:</p>	<p>drawn:</p>
	<p>Apr 2021</p>	<p>bjh</p>

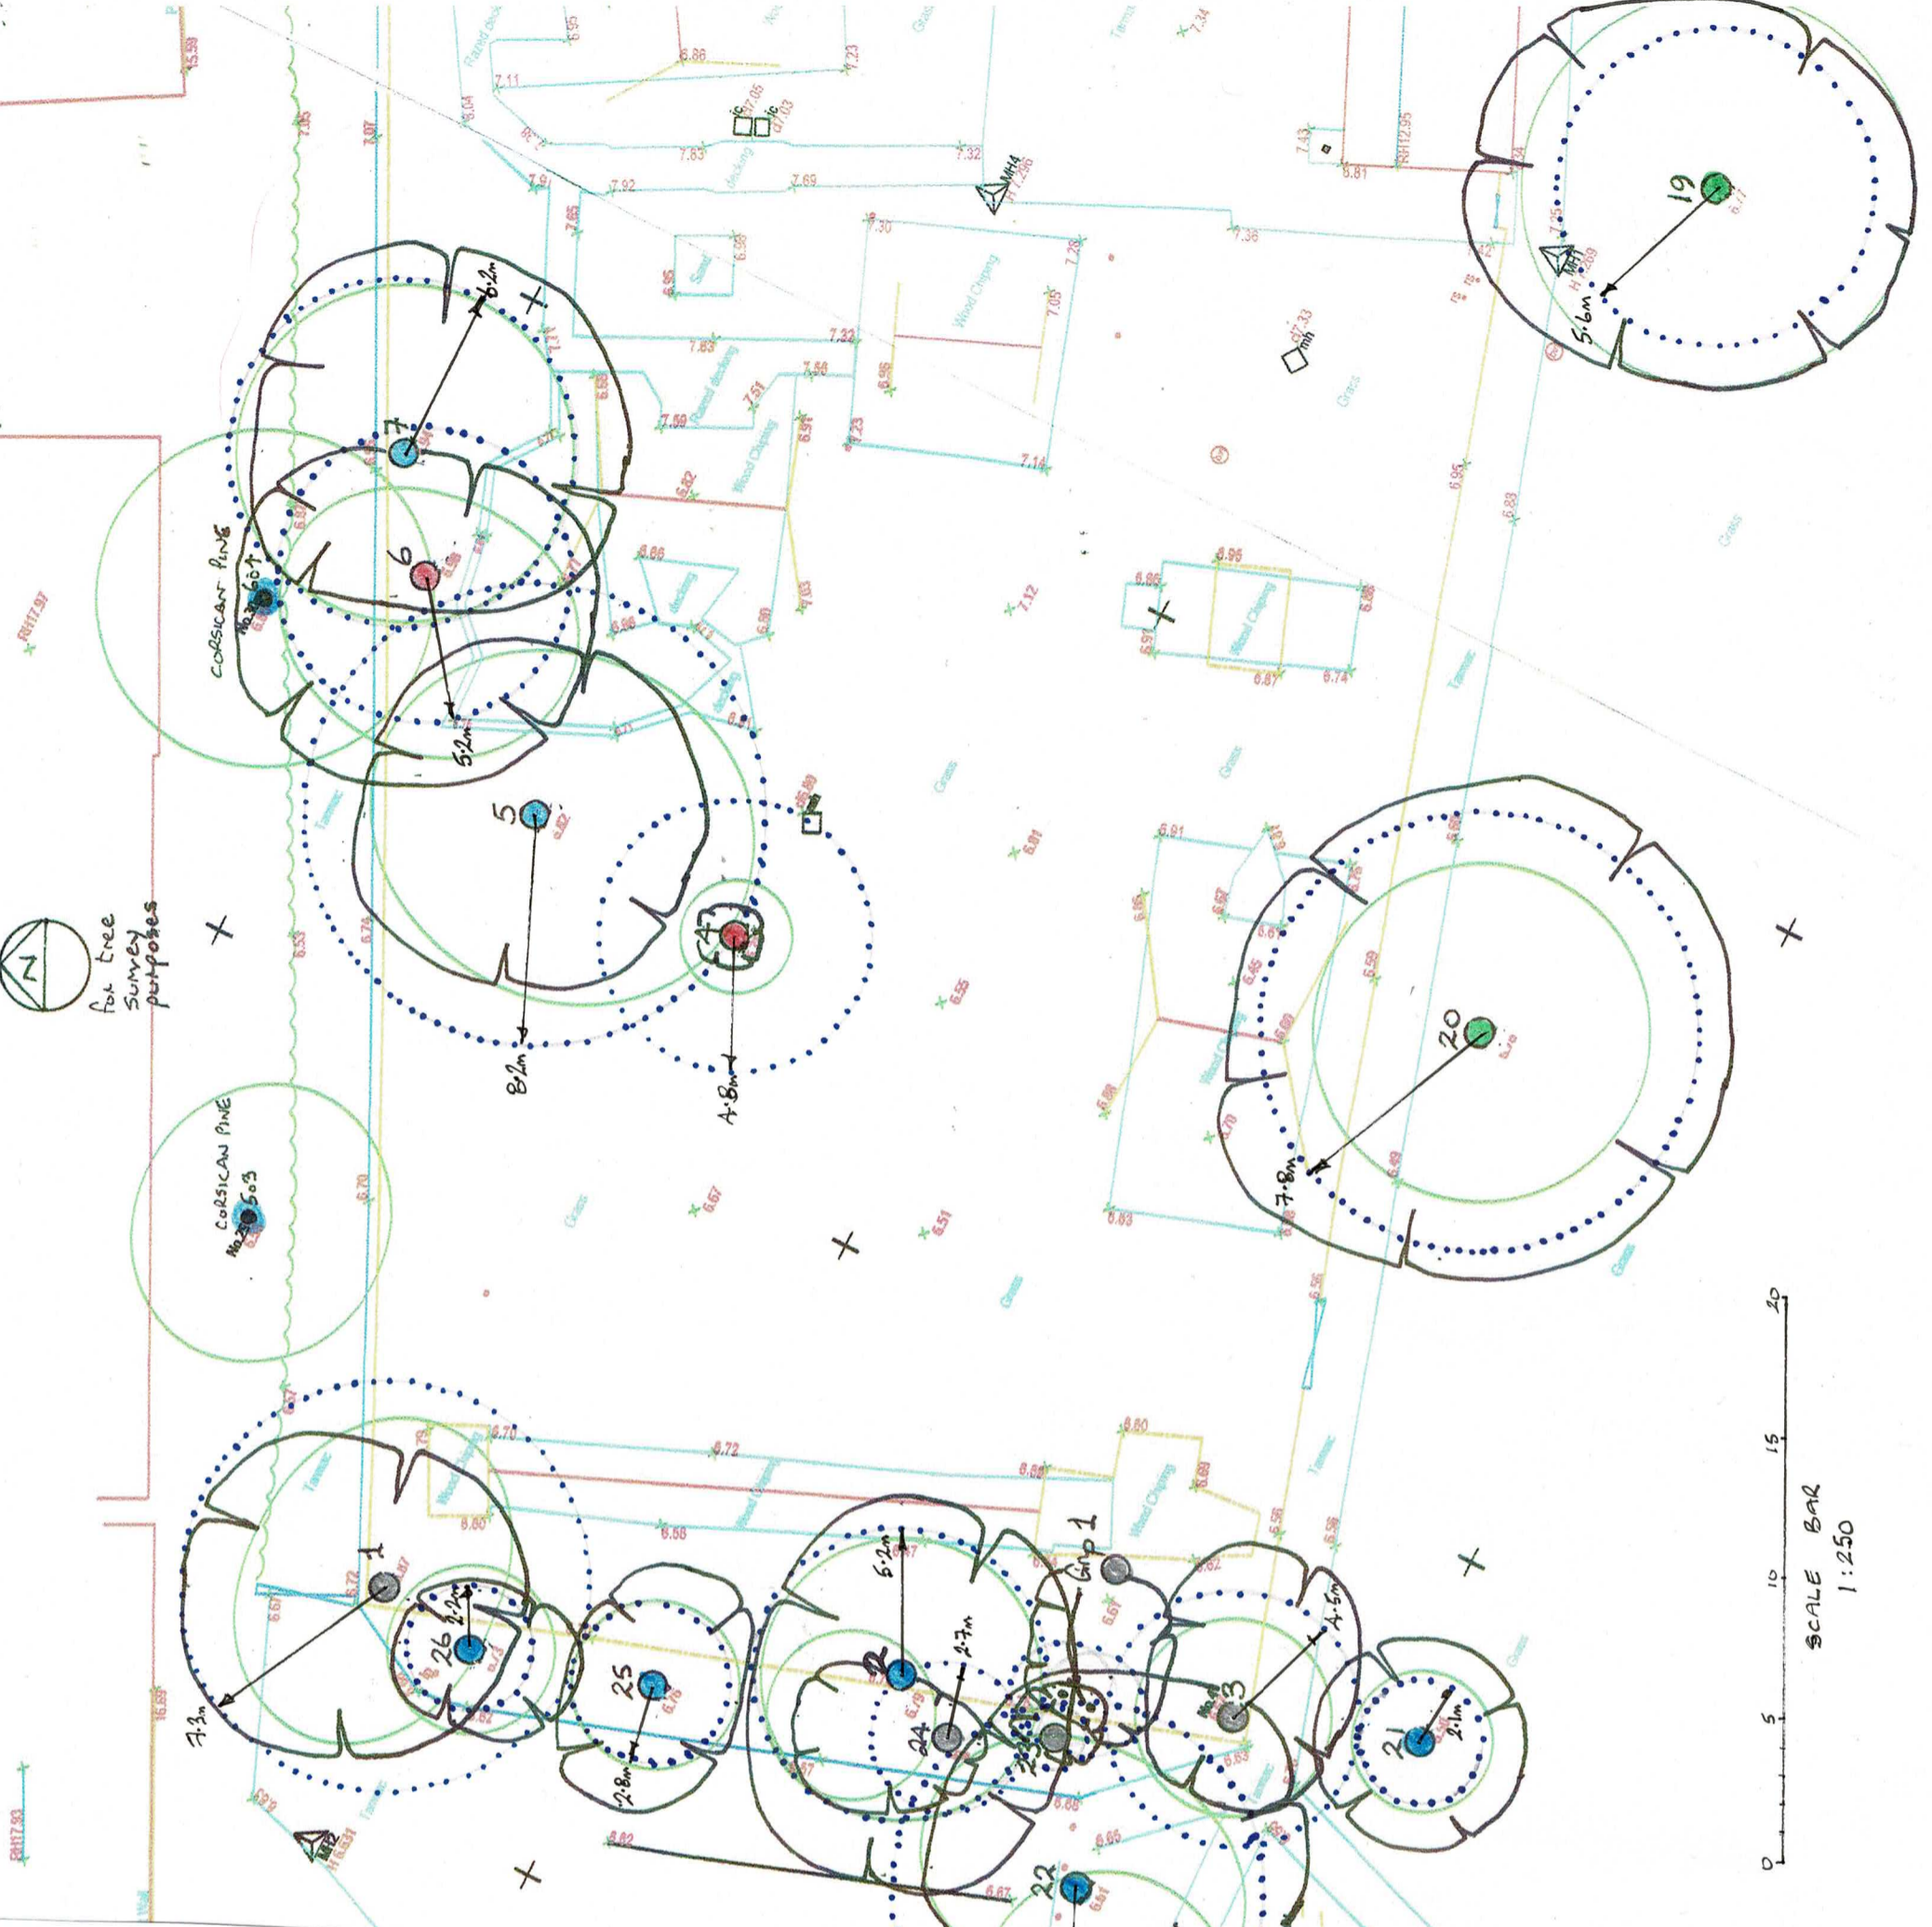


- Key:**
- = Trees of A (high) grading
 - = Trees of B (moderate) grading
 - = Trees of C (low) grading
 - = Trees of U (full) grading
 - = Root Protection Area in accordance with BS5837:2012 recommendations.

N.B. If the crown spread exceeds the recommended RPA and the tree has a low branching habit then it may prove necessary to either increase the RPA to encompass the full crown or undertake facilitation pruning.

517500E

7.3020N

7.3000N

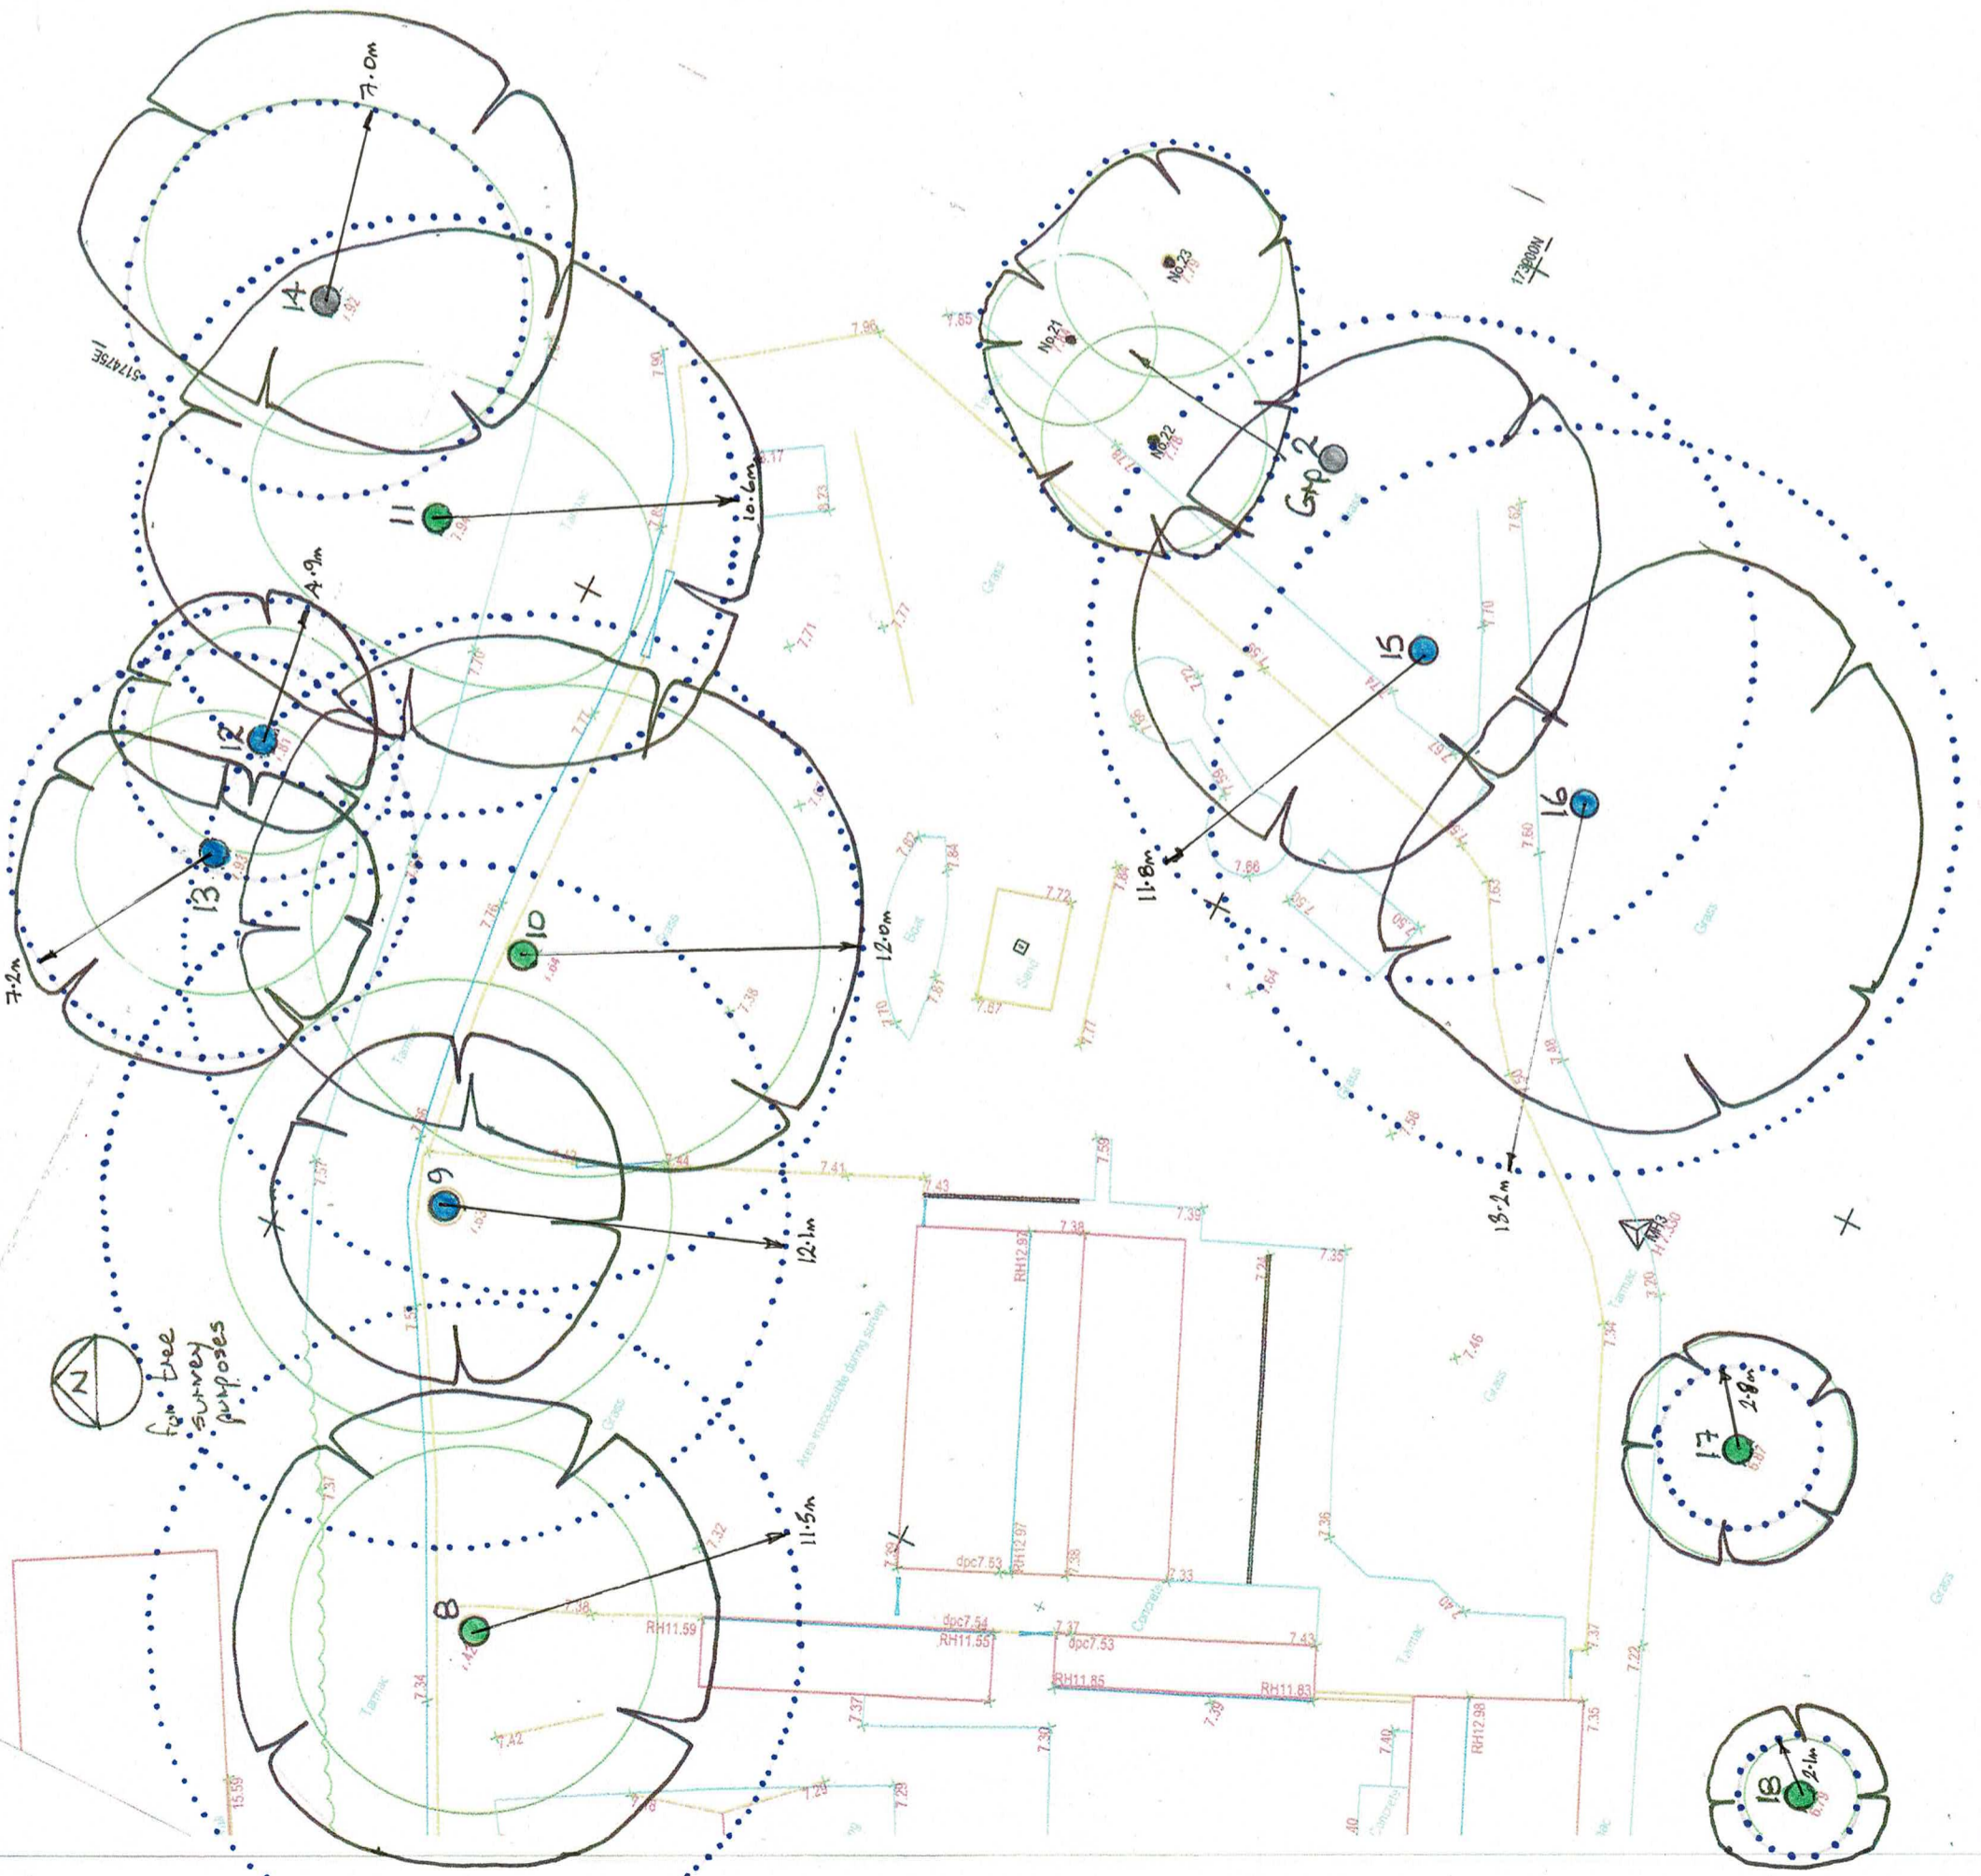

for tree survey purposes

