




Existing Plan

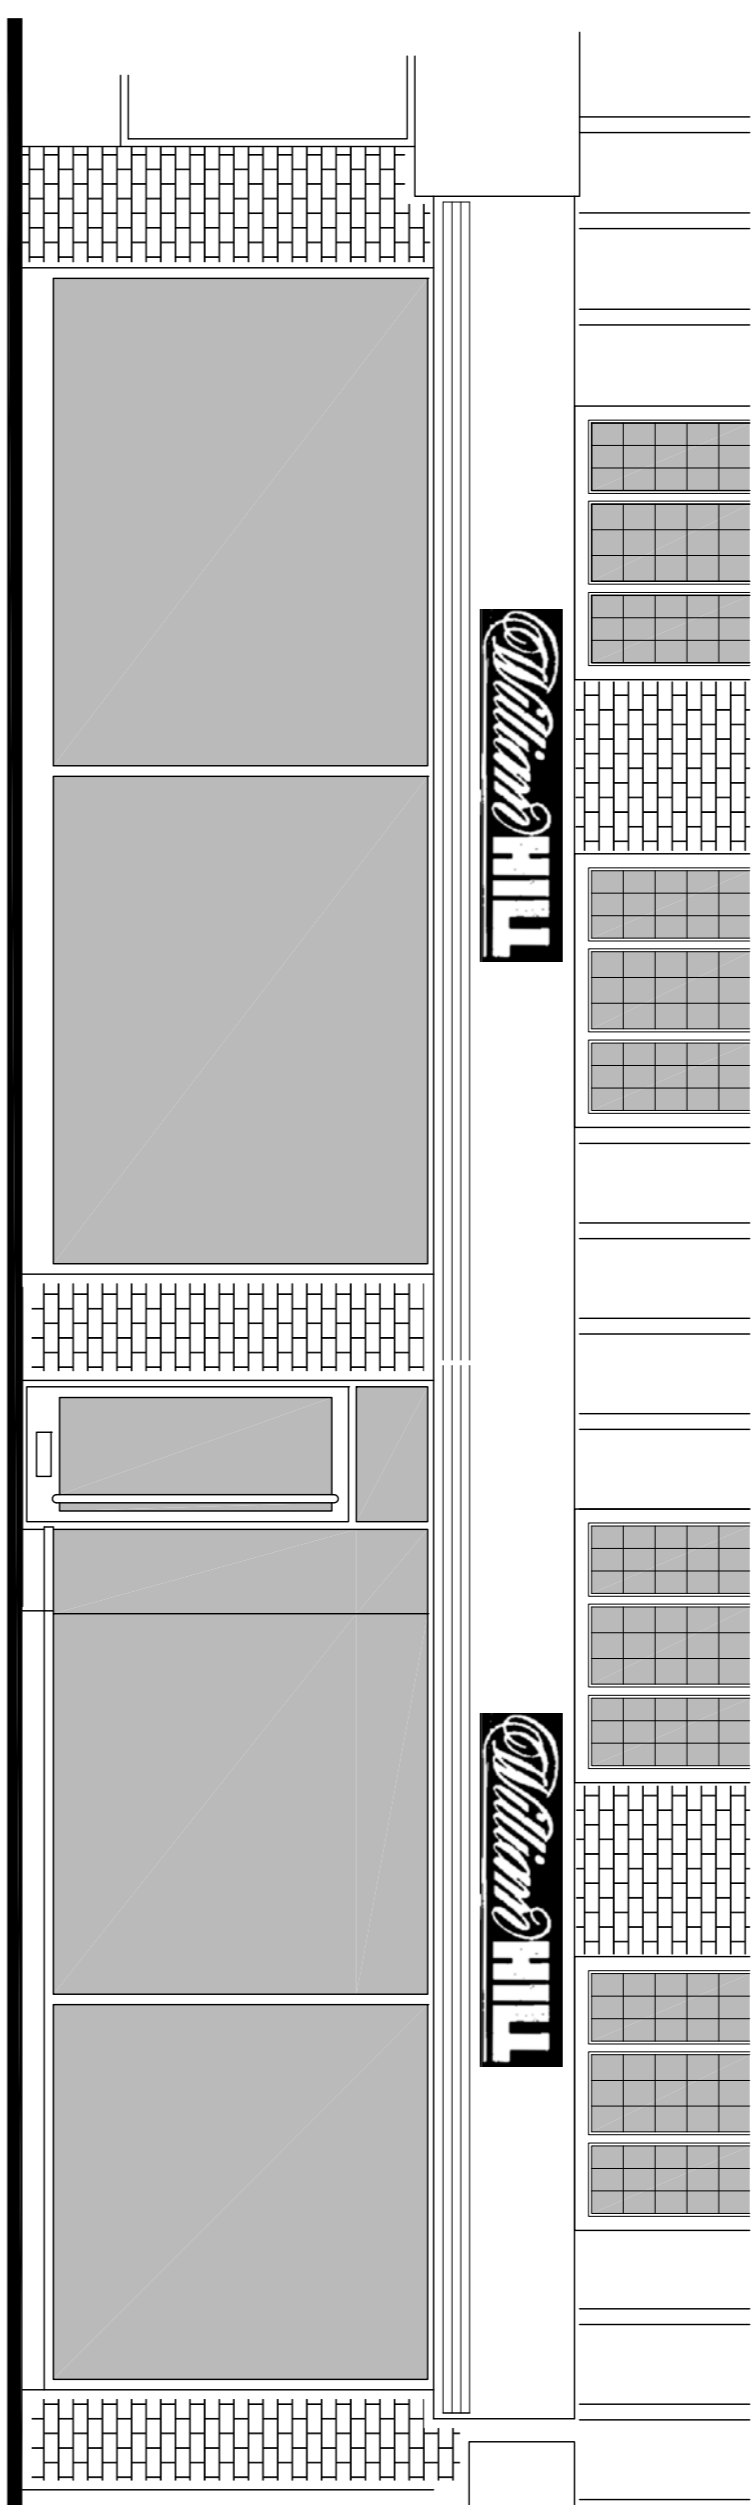

Existing Elevation

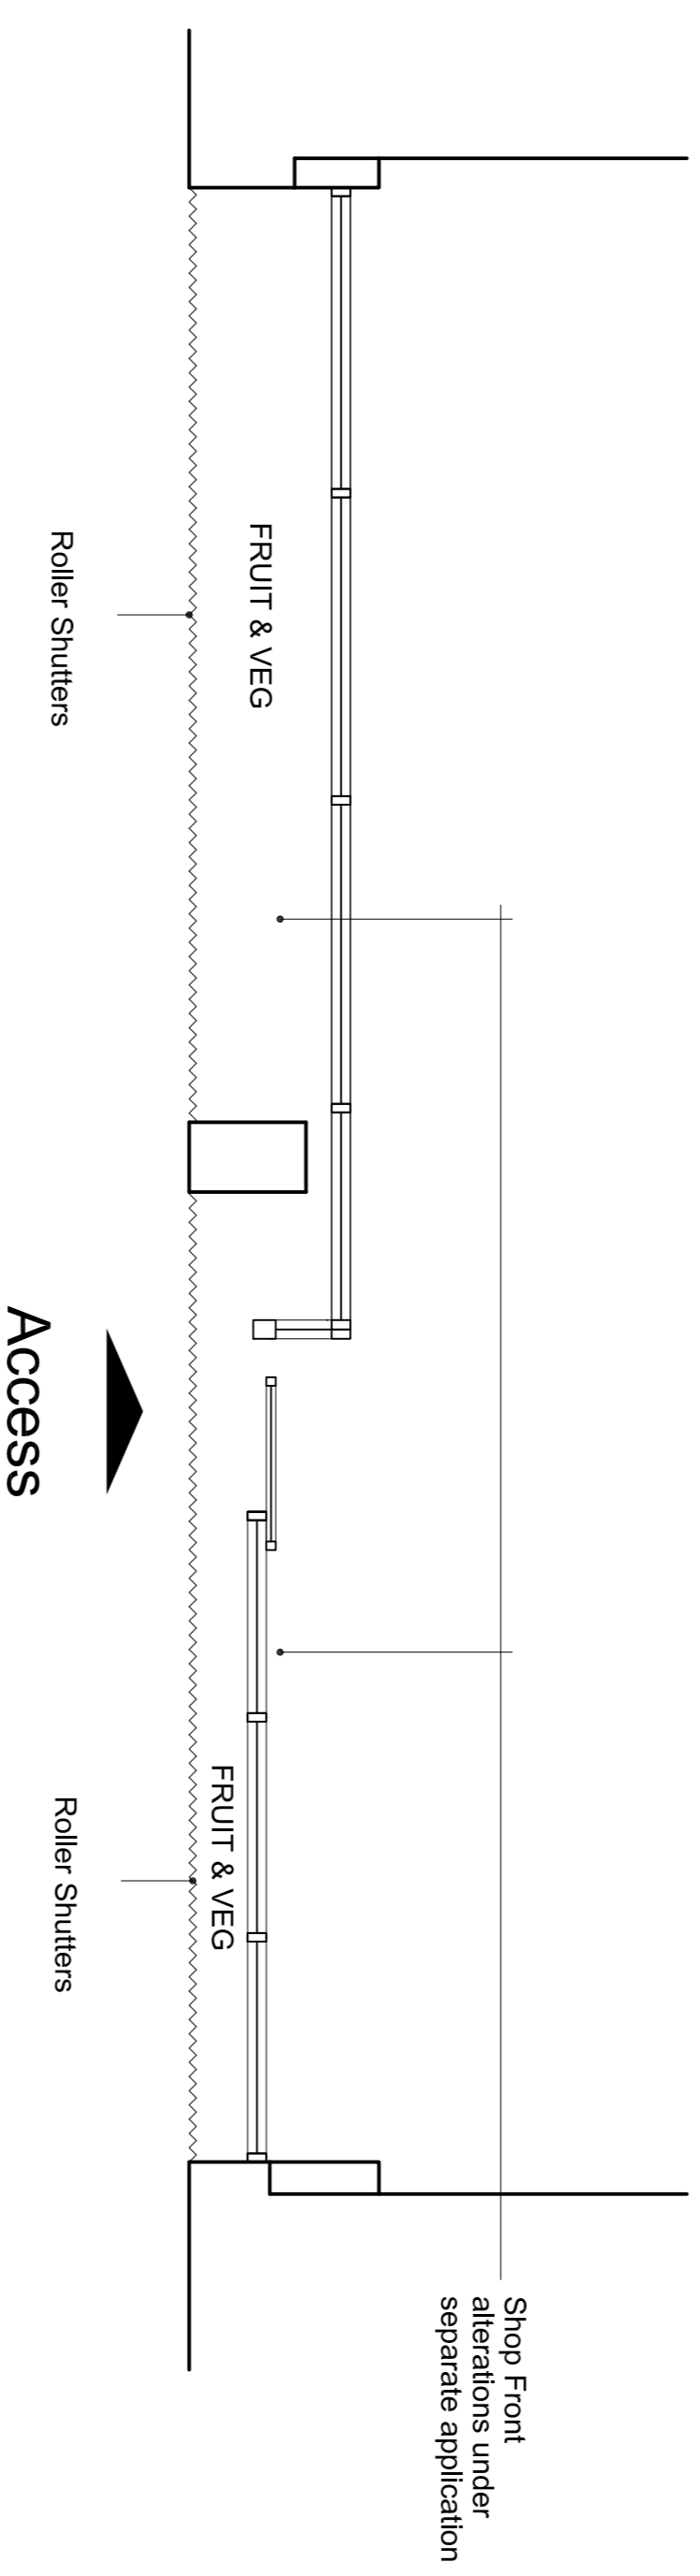


Proposed Plan

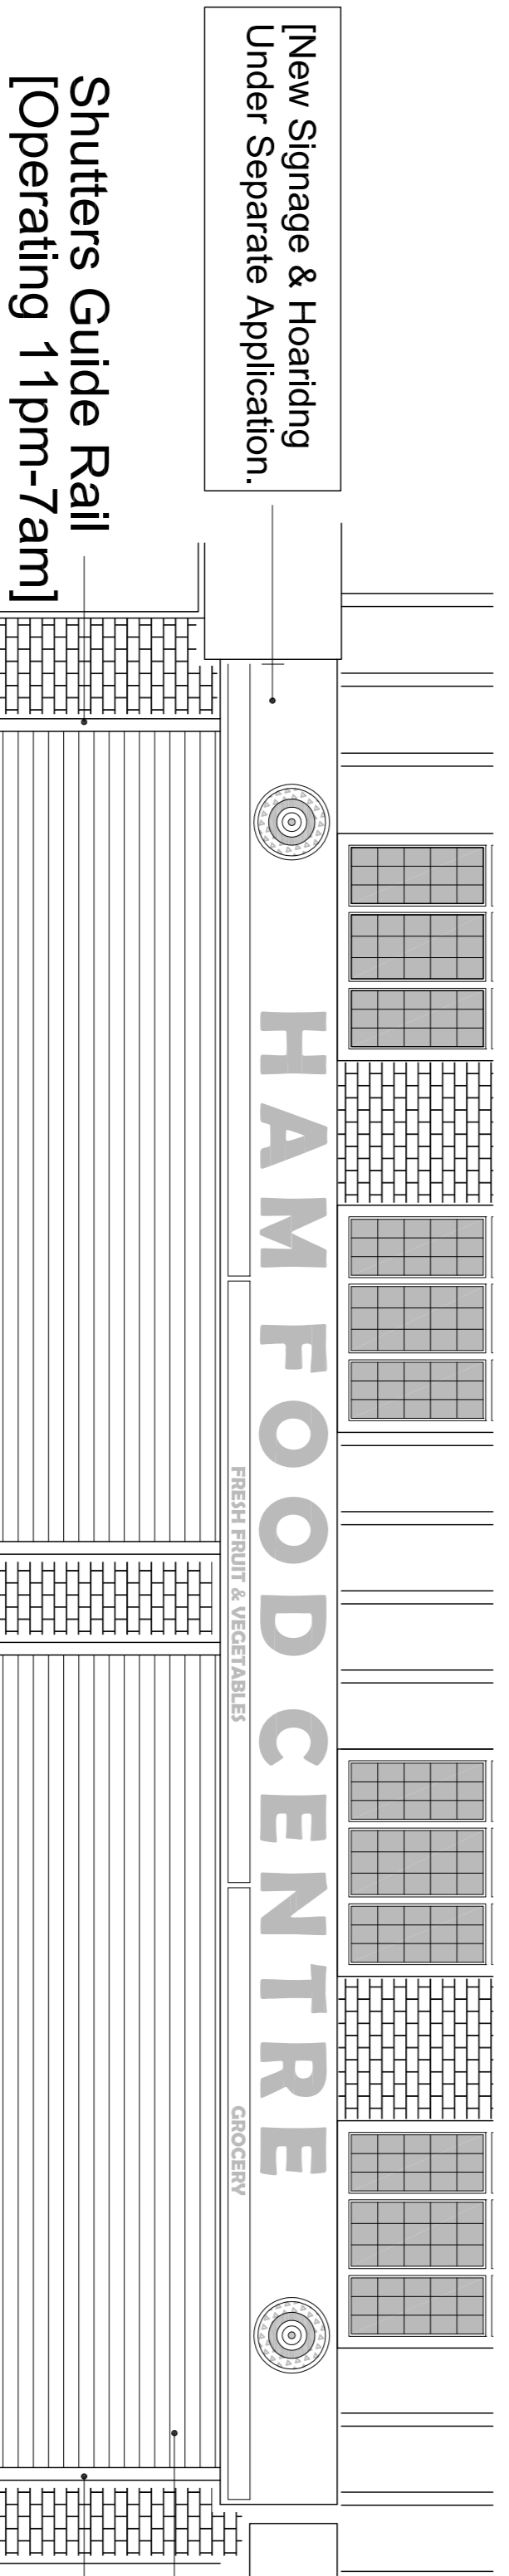

Blue
Shutters Guide Rail
[Operating 11pm-7am]

Proposed Elevation

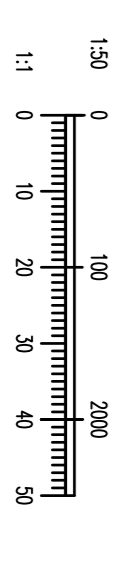

Revisions

410 - 412 RICHMOND ROAD, KINGSTON KT2 5PU
EXISTING & PROPOSED PLANS
AND ELEVATIONS

1500	1400		
20-0104	G-E-03		

Scale: **1:50**

20th June 2021	11 Richmond Rd

Ka Knight Associates
Surveying - Architecture - Engineering

12 Church 27 Richmond Chase Park Common, Richmond Surrey TW9 1DF