


Existing Elevation 1 - a

1:100

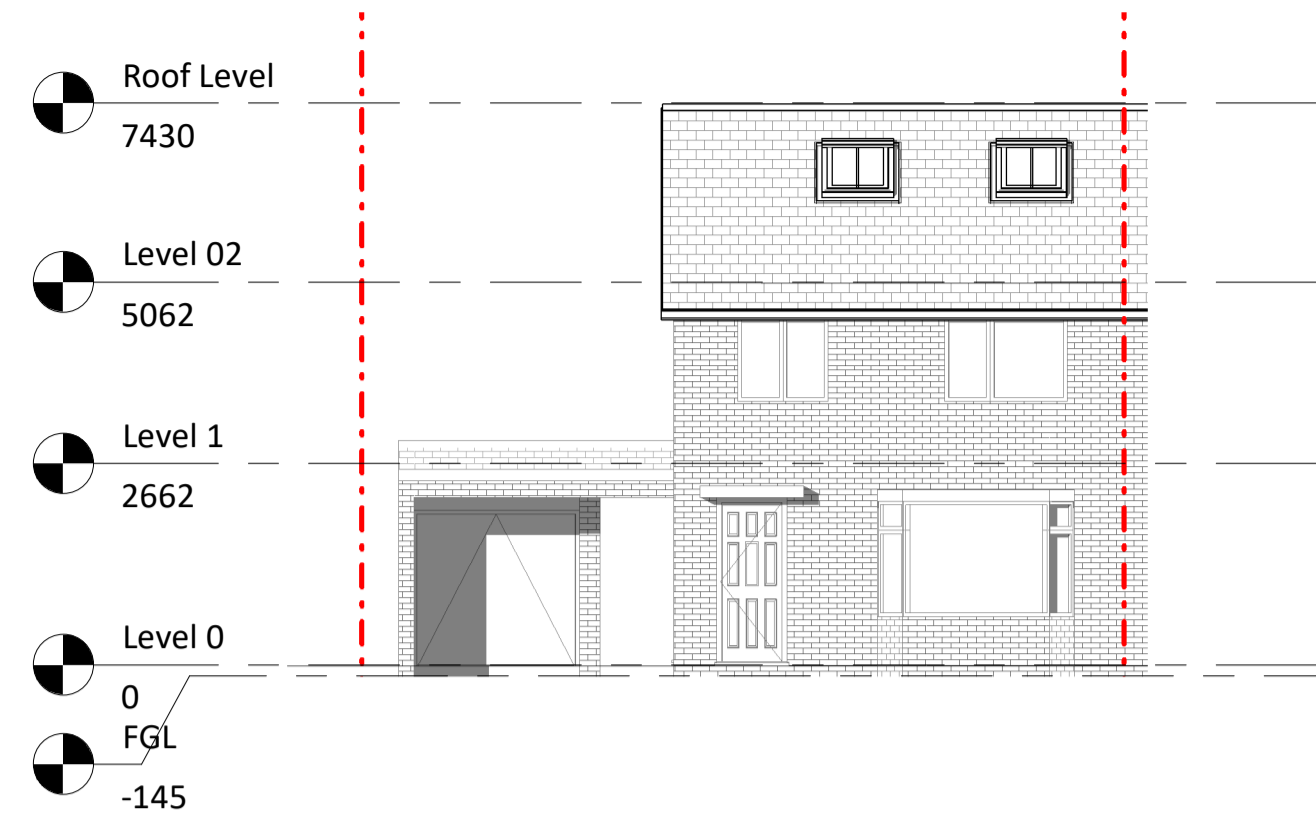


Proposed Elevation 1 - a

1:100



Existing Elevation 3 - a

1:100

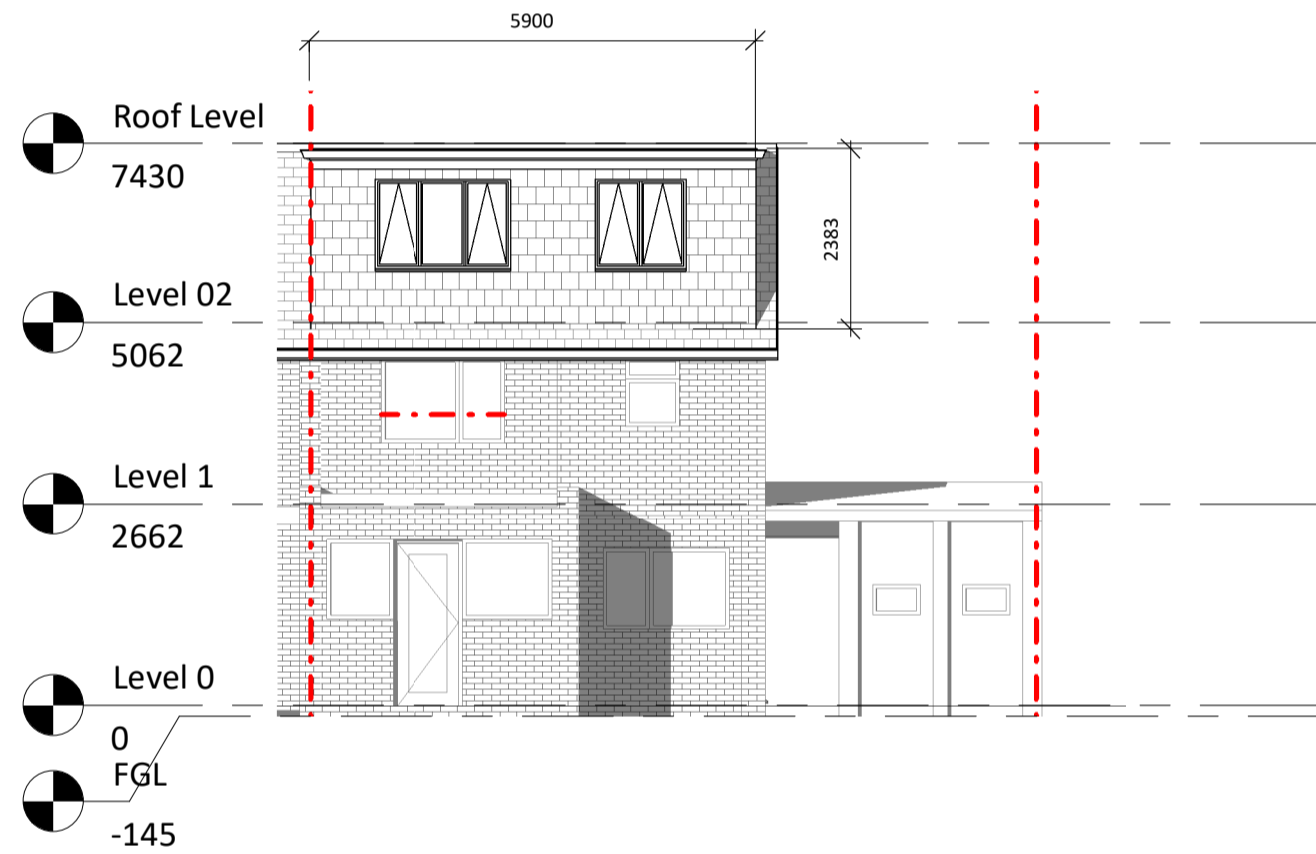


Proposed Elevation 3 - a

1:100



Existing Elevation 4 - a

1:100

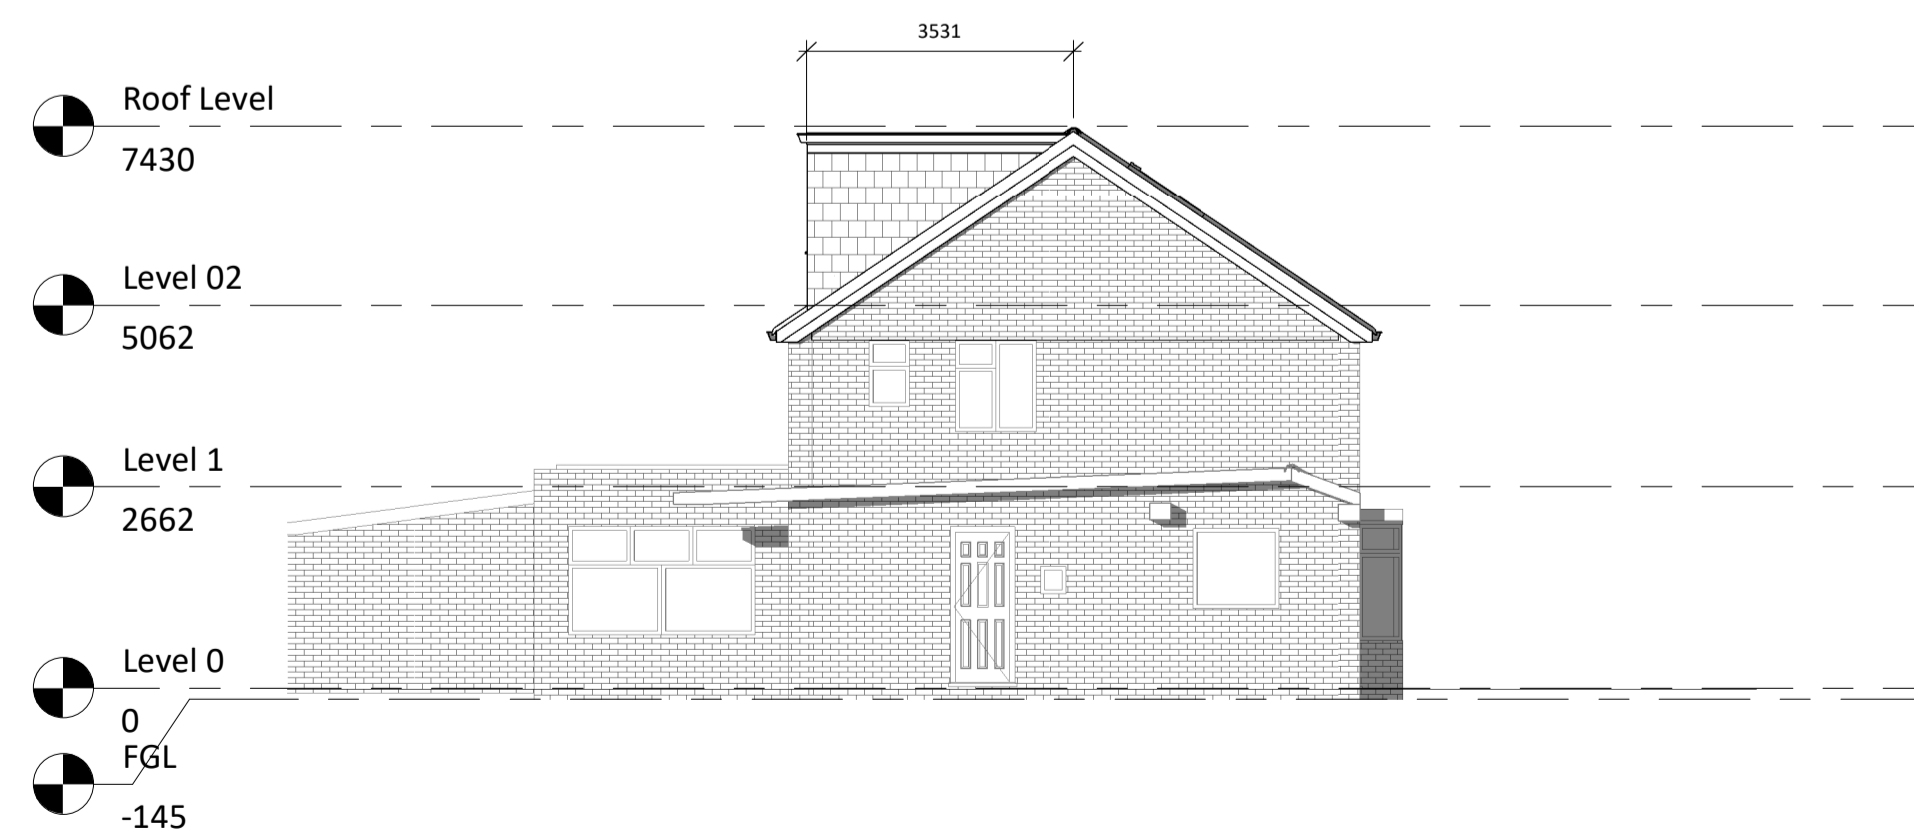

Proposed Elevation 4 - a


1:100

The use of this data by the recipient acts as an agreement of the following statements. Do not use this data if you do not agree with any of the following statements:-

All drawings are based upon site information supplied by third parties and as such their accuracy cannot be guaranteed. All features are approximate and subject to clarification by a detailed topographical survey, statutory service enquiries and confirmation of the legal boundaries.

The controlled version of this drawing should be viewed in DWF or PDF format not DWG or other formats. All prints of this drawing must be made in full colour.

Use figured dimensions in all cases. Check all dimensions on site. Report any discrepancies in writing to CBLS Consultants before proceeding.

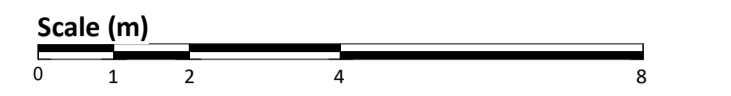

Loft Volume Calculations

Pitch to gable extension - 20 m³

Dormer extension - 24 m³

Total new volume added - 44 m³

Revision Date Drawn By
P01 09.04.2021 EP
First Issue

Amendment

Purpose of Issue

Planning

Project

Miss Laila Amin
Residential Extension
451 Chertsey Road, TW2 6LS

Drawing

GA Elevations
Existing & Proposed

Drawing No.

Project ID

CHERT1 - CBLS -00 - ZZ - DR - A -3601

Scale at A1

1 : 100

Drawn By

EP

Status

S4

Revision

P01