


EXISTING PLAN

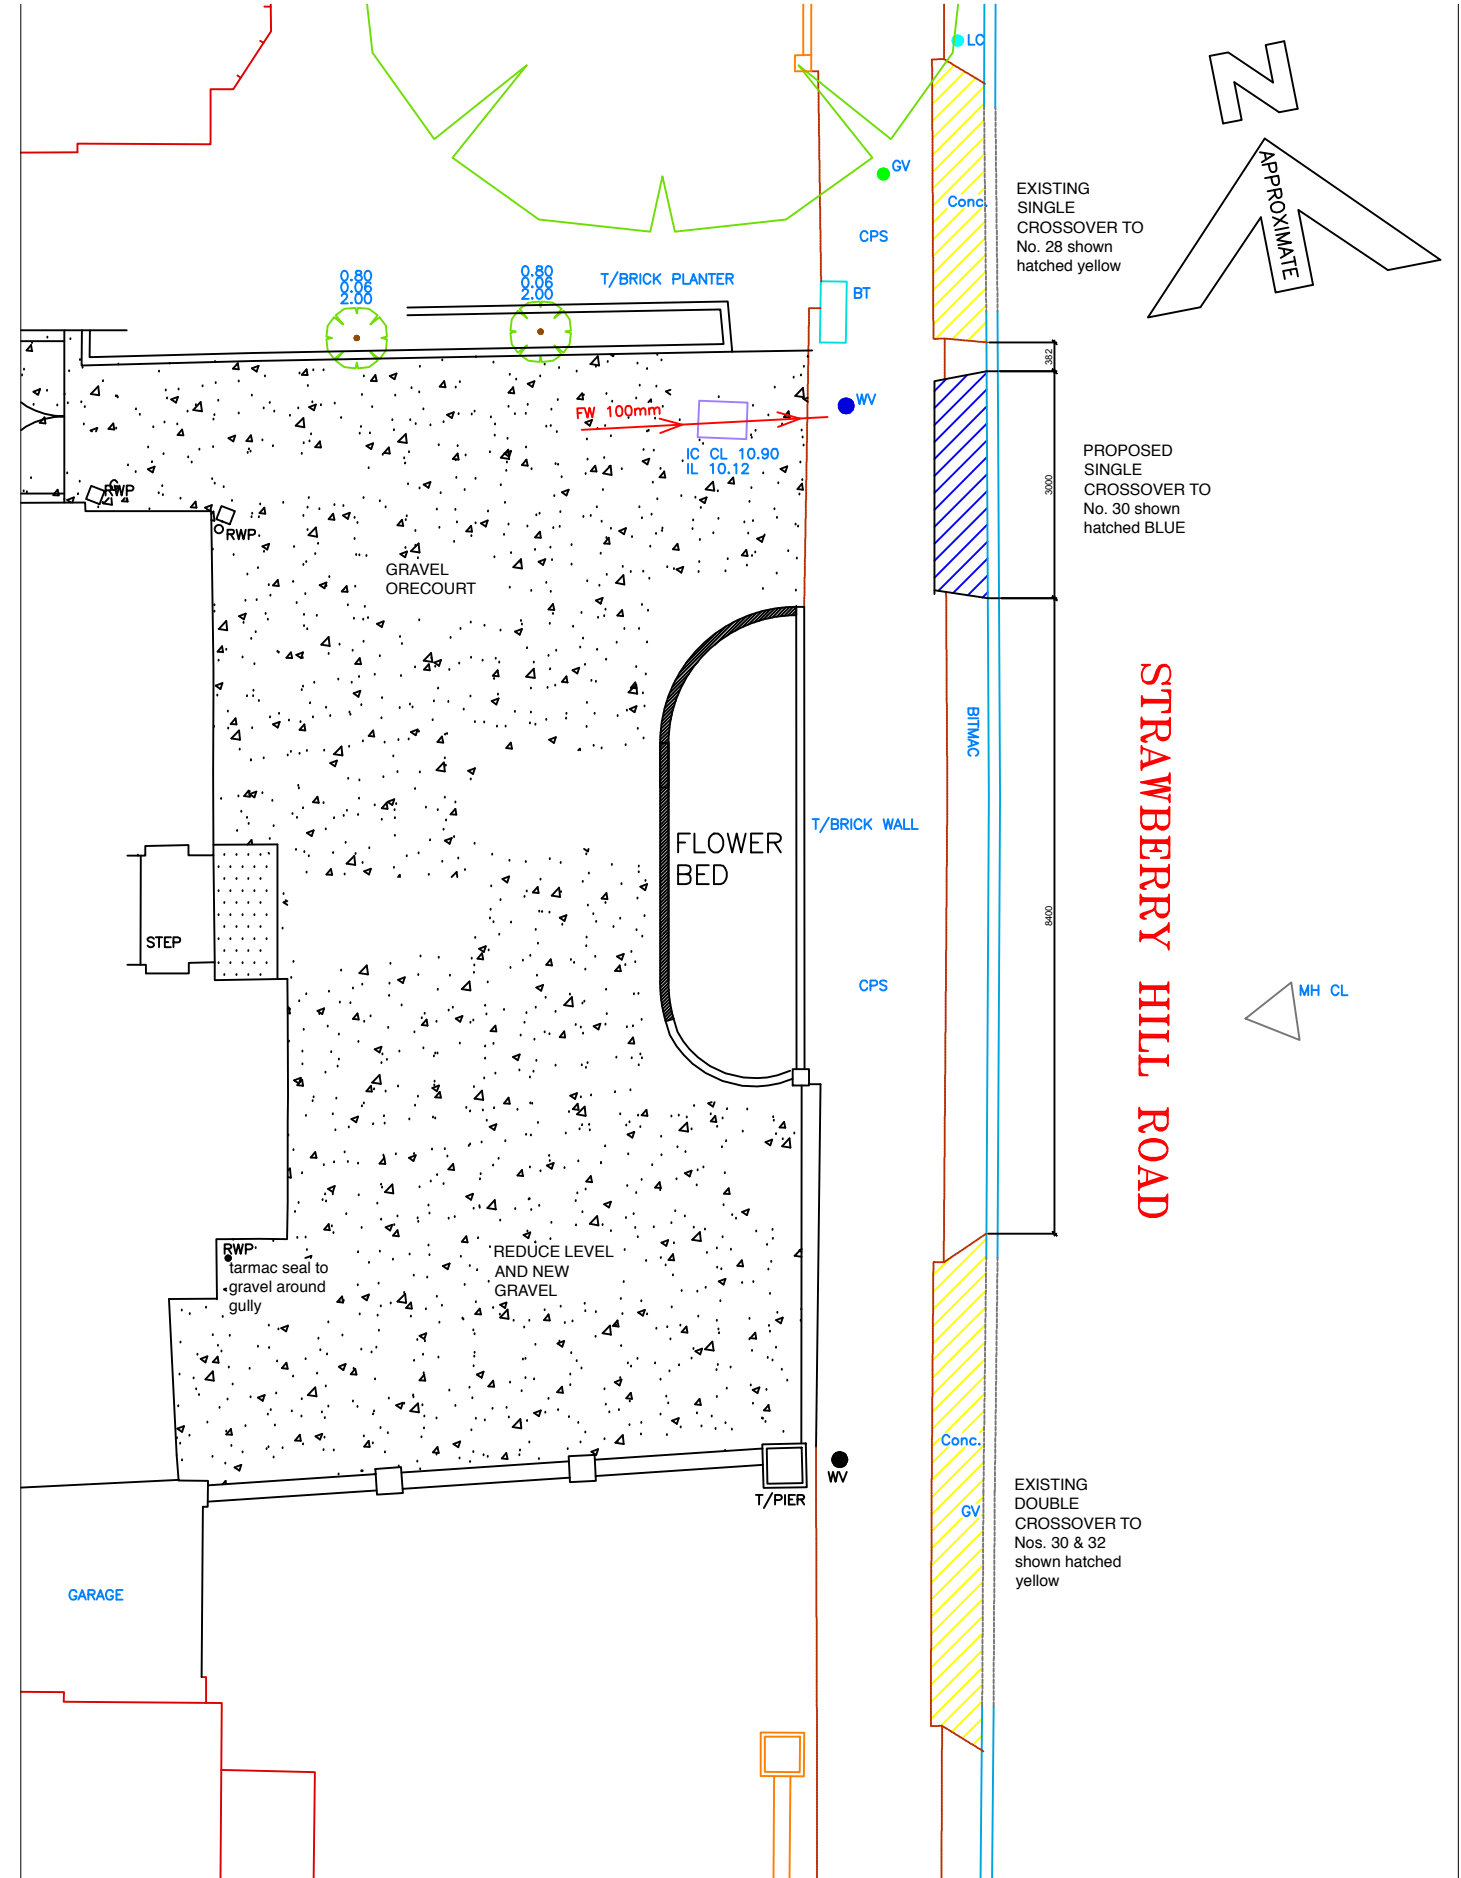


PROPOSED PLAN

Date	Rev	Revisions

Drawn	LB
Checked	MA
Scale	1:100 AT A3
Date	18/05/2021

Project	30 STRAWBERRY HILL ROAD PROPOSED CROSSOVER
Drawing	PLANS AS EXISTING AND PROPOSED

Purpose Of Issue	PLANNING
Drawing No	2119-CR1
Rev	

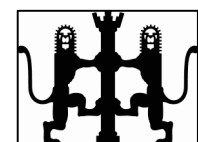

Lewis Barker & Associates
 Chartered Architects
 20 Church Street
 Twickenham TW1 3NJ
 T : 020 8617 3318
 M : 07590 074 590
 E : lewisbarker1@mac.com