


HEATHFIELD SOUTH



9

5

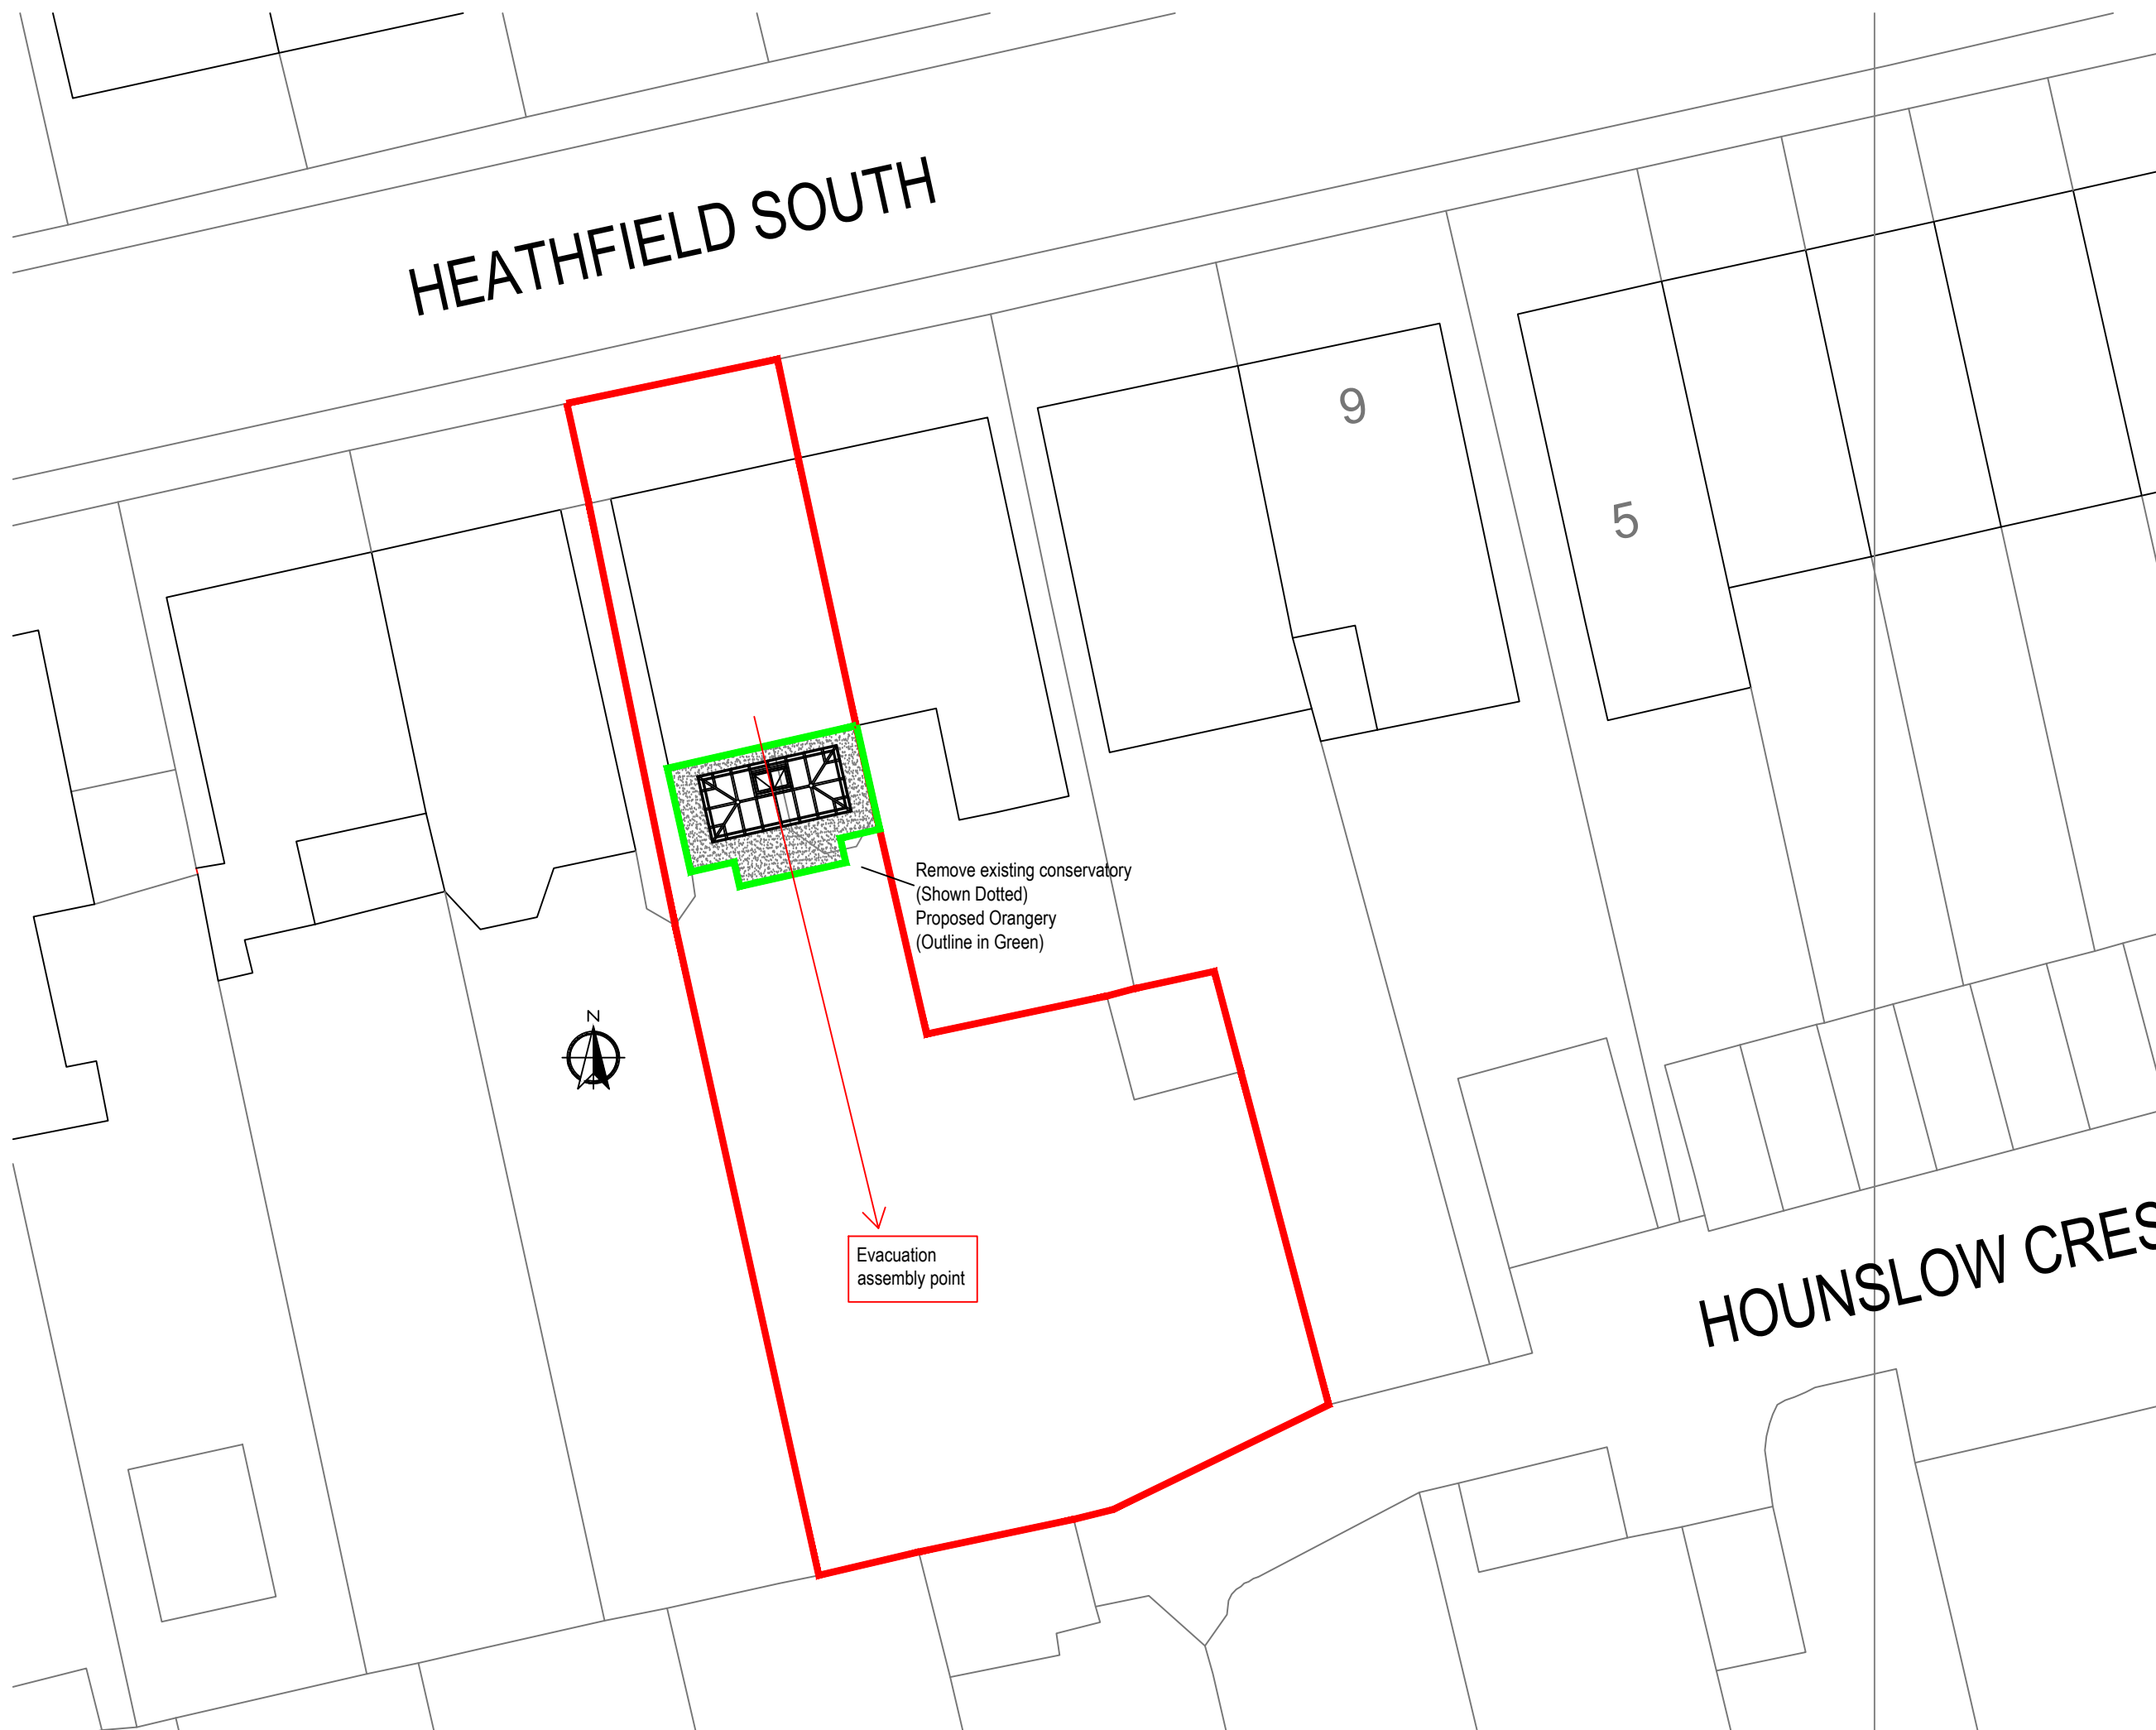

Remove existing conservatory
(Shown Dotted)
Proposed Orangery
(Outline in Green)

Evacuation
assembly point

SCALE 1:200



HOUNSLOW CRES

REVISION	DATE	COMMENT

client
Mr Kemsley & Miss Fieldwick
12 Heathfield South,
Twickenham,
Middlesex,
TW2 7SS

Drawing: Block Plan		
scale: 1:200@A3	dwg: 12148 /03	rev: -
date: May '21		



Bennett Road,
Isleport Business Park,
Highbridge, Somerset, TA9 4PW
Tel: 01278-764400 Fax:
01278-764422