



NOTES

THIS DRAWING IS THE COPYRIGHT OF THE ARCHITECT

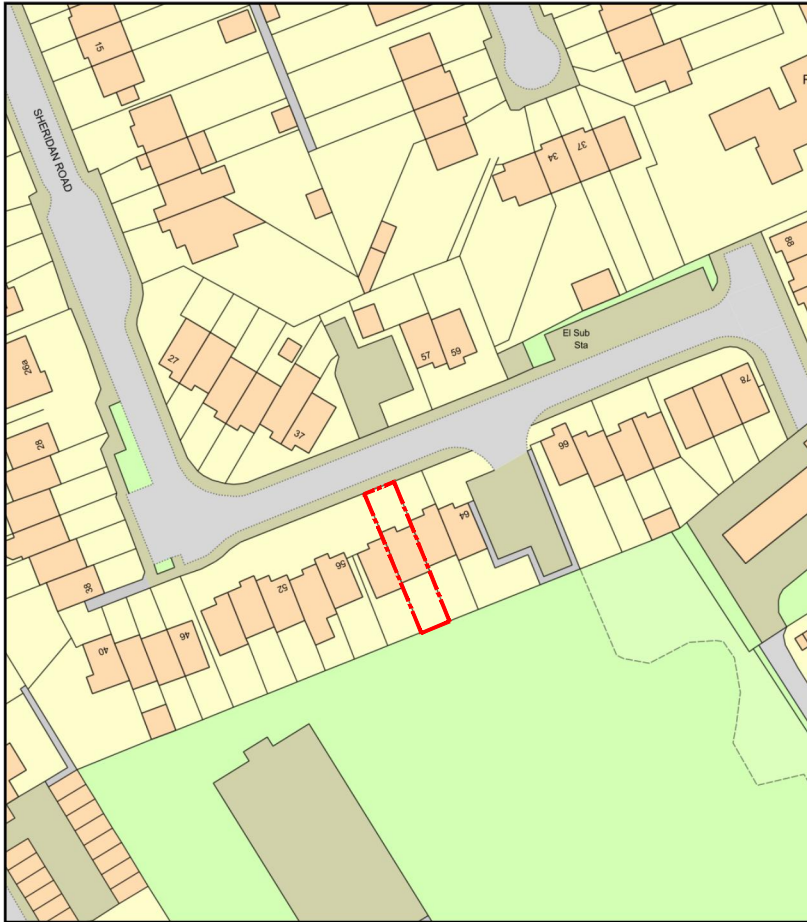

KEY:

- - - - SITE BOUNDARY

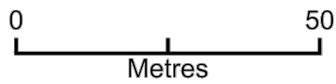


Plan Produced for: **MRS RASHMITA JENNA**

Date Produced: 18 May 2021

Plan Reference Number: TQRQM21138181809702

Scale: 1:1250 @ A4

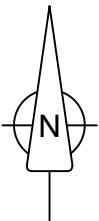

© Crown copyright and database rights 2021 OS 100042766



REV	DATE	DESCRIPTION
	19.05.21	FOR PLANNING

CLIENT
**MRS RASHMITA JENNA
 AND MR SUSANT PATRO**

PROJECT
**PROPOSED CONVERSION OF GARAGE
 TO HABITABLE ROOM AND ALTERATIONS TO
 REAR GROUND FLOOR WINDOW AND DOOR
 60 SHERIDAN ROAD
 TW10 7NH, HAM, RICHMOND**
 DRAWING TITLE
LOCATION PLAN

SCALE	DATE	DRAWN BY
1:1250@A4	MAY '21	HK
JOB No	DRAWING No	
21006	PL01	