



FRONT BOUNDARY WALL  
EXISTING ELEVATION - LOOKING WEST

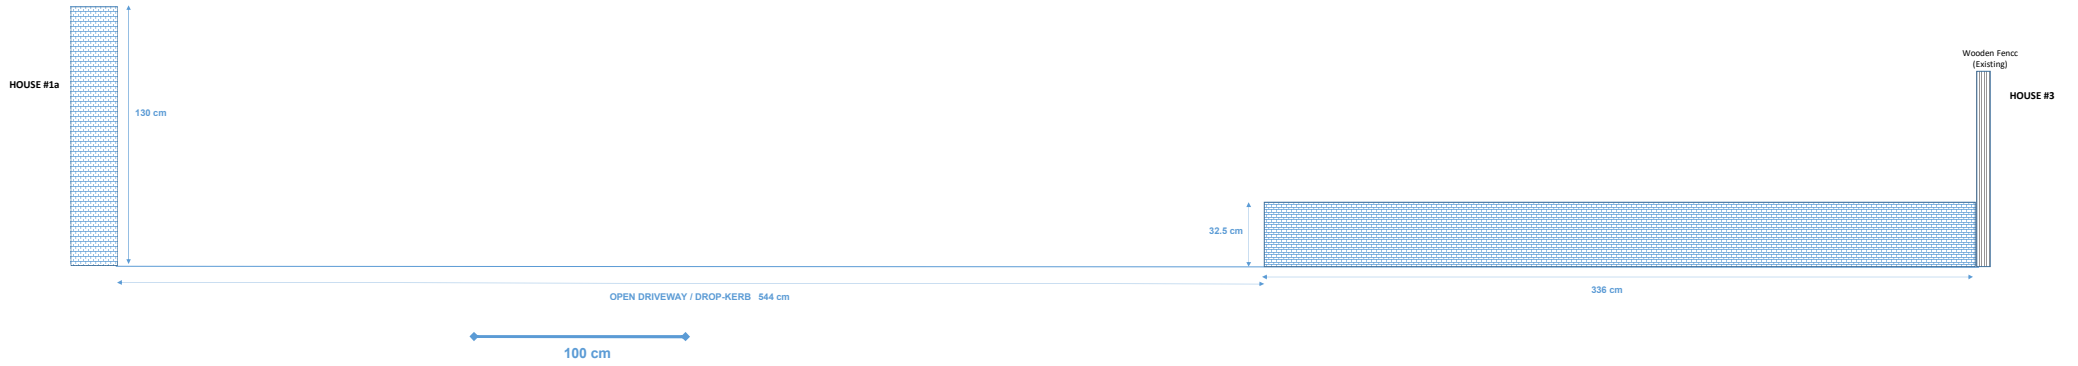

FRONT BOUNDARY WALL  
PROPOSED ELEVATION - LOOKING WEST

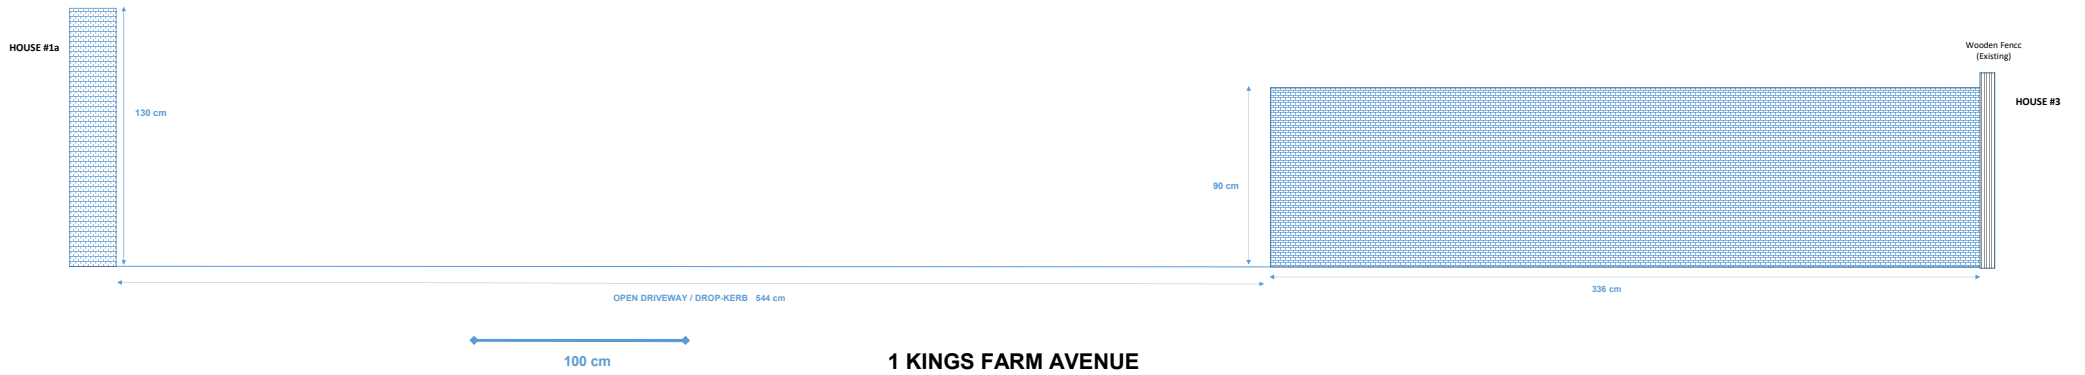

1 KINGS FARM AVENUE  
RICHMOND TW10 5AE