



SCALE BAR

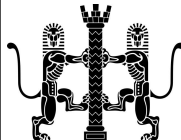

GENERAL NOTES: Do not scale from this drawing.
Dimensions must be checked on site.
This drawing is copyright of Grainne O'Keeffe Architects.
This drawing cannot be copied or used in any way without the
express permission of Grainne O'Keeffe Architects.
Neighbouring properties not surveyed unless stated

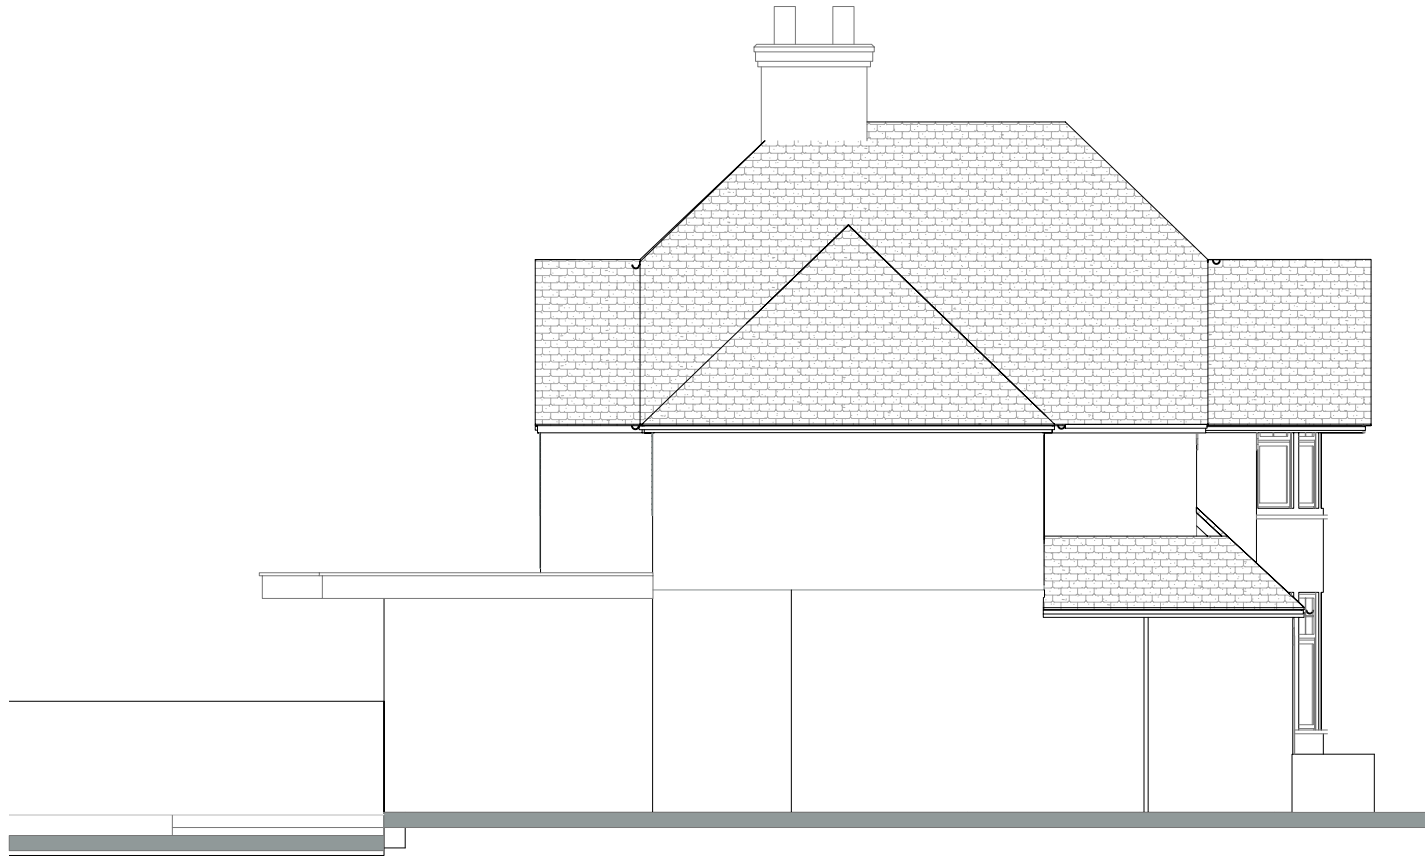

GRÁINNE O'KEEFFE ARCHITECTS LIMITED

Atrium, 36 Broad Lane, Hampton, TW12 3AZ

020 8941 1061 07976 389970

grainnearch@btopenworld.com

www.gokarchitects.co.uk

Job Name
28 Wensleydale Road 2021

Job No
2021-10

Revisions

Rev No

Drawing Name
Left side elevation Existing

Dwg No
08

Scale
1:100

Last Edited:
19/3/21
11:15:30