

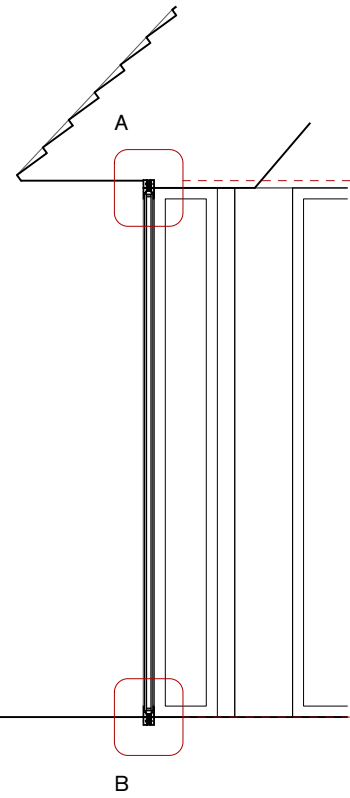


FIXED GLAZING PLAN  
scale 1:40

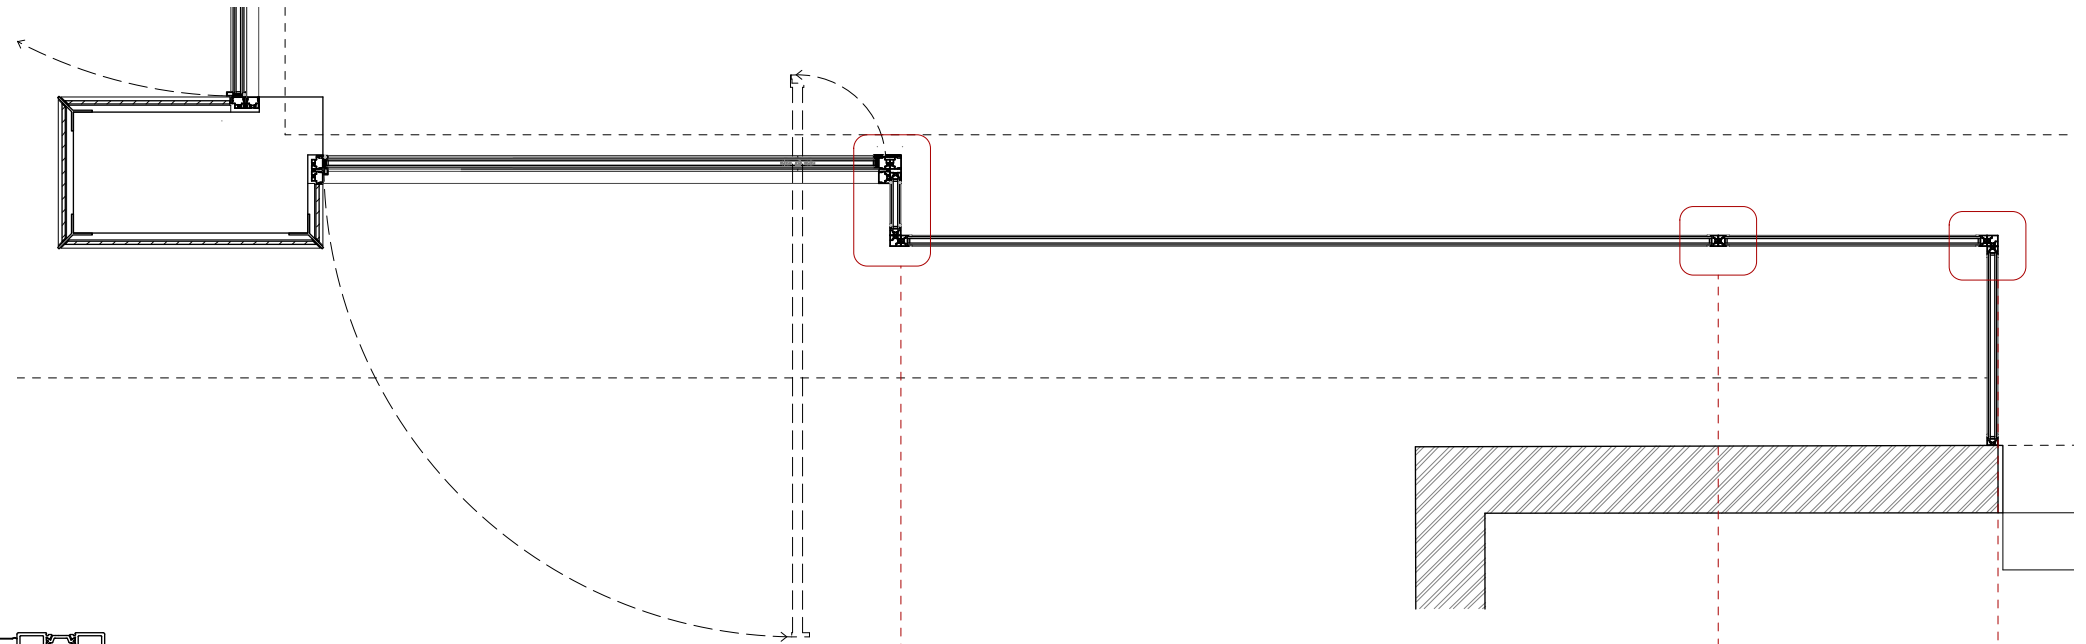


FIXED GLAZING SECTION  
scale 1:40

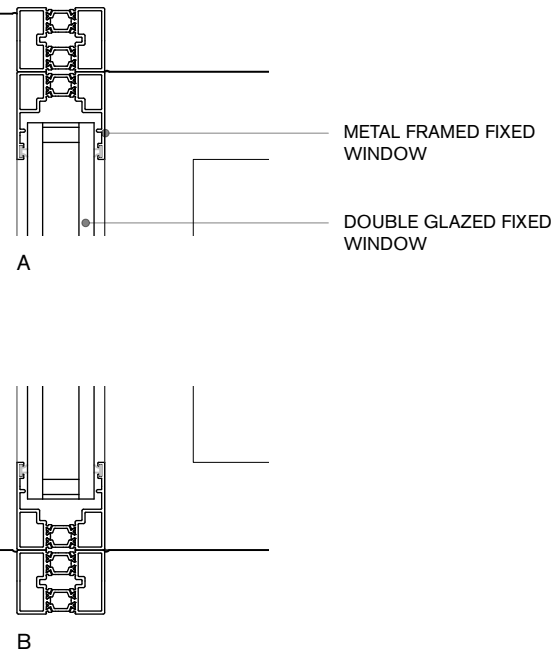


DETAILS  
scale 1:5

METAL FRAMED FIXED WINDOW  
DOUBLE GLAZED FIXED WINDOW

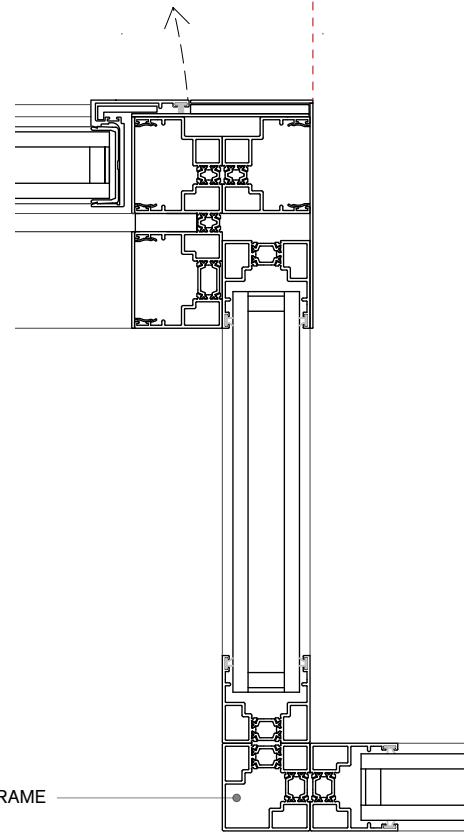


METAL CORNER FRAME

1

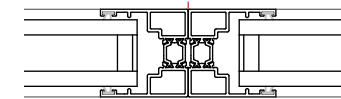

2

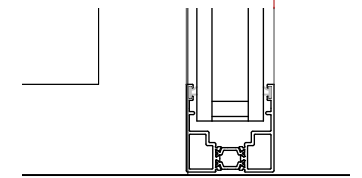

3

