




General Note:
 Existing & Proposed elevations for 5 Walpole
 Avenue as per planning application 19/2042/FUL
 produced by MDA

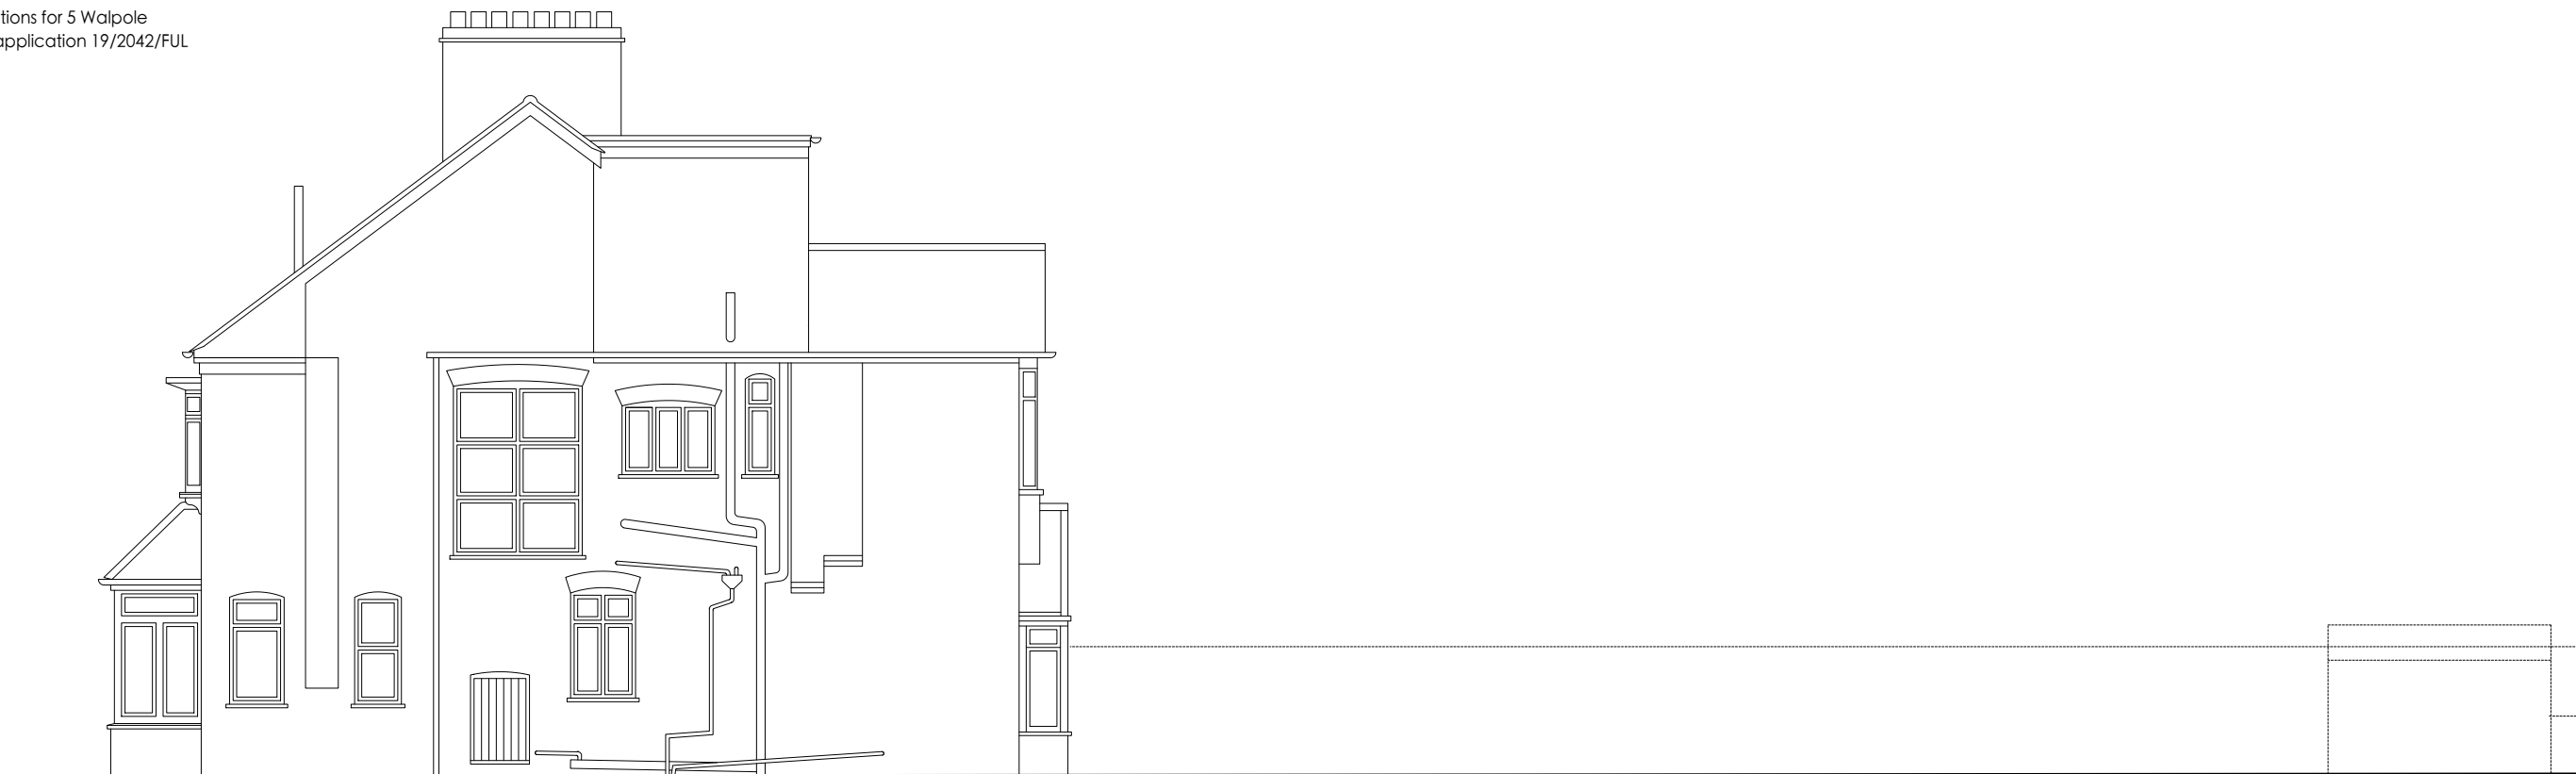

Existing

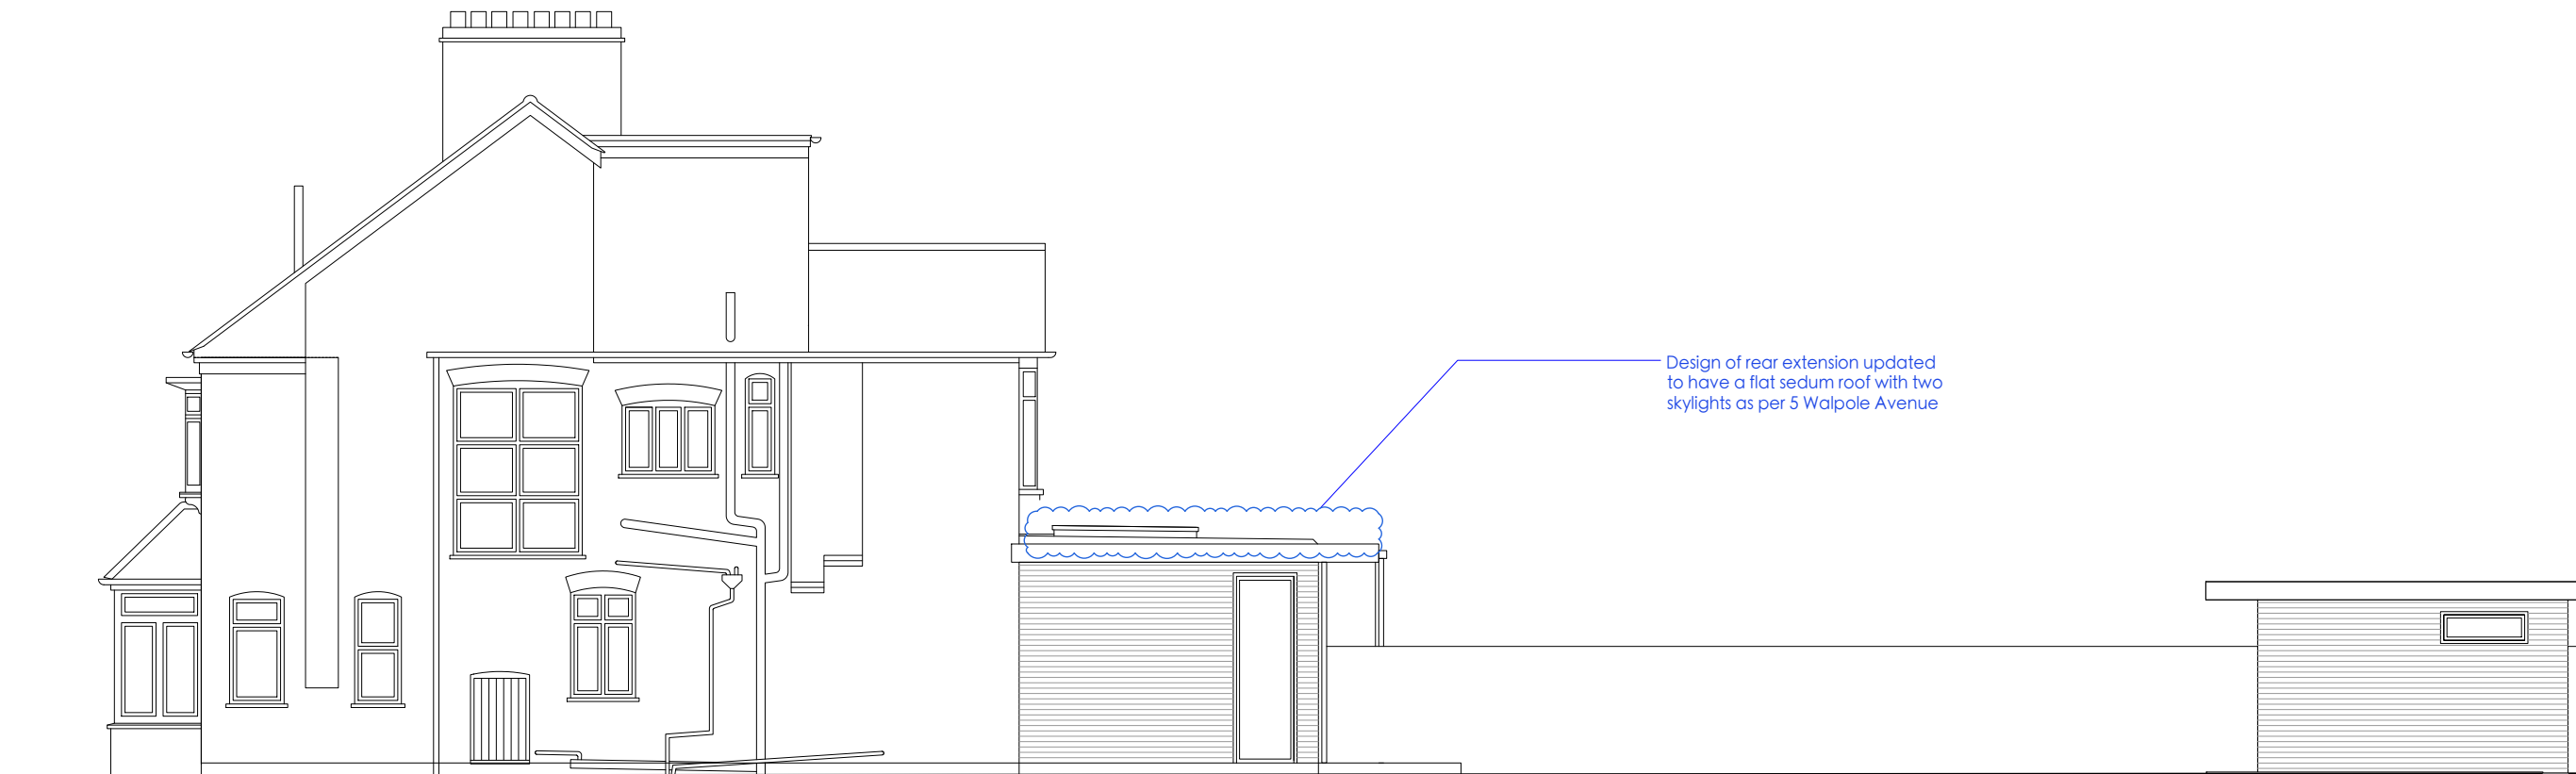

Proposed

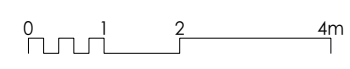

revisions

MICHAEL JONES ARCHITECTS
 020 8948 1863 | 129 Kew Road, Richmond, TW9 2PN
 www.mjarchitects.co.uk | studio@mjarchitects.co.uk

job title
7 Walpole Avenue
 client
Dalini Ltd

drawing title
No 5 Side Elevations
 drawing number
1729.03.03.062
 scale 1:100 of A3
 date May 2021
 drawn by JN / AMP
 checked by AB