


See Drg No. GB/CG 19 3 06 for additional notes.

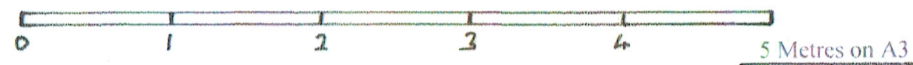

All dimensions to be checked on site.
All works to comply with current Planning and Building Control regulations.

C.E.D.C
14 Rowan Rd
London
W6 7DU

Site
88 Cleveland Gardens
London
SW13 0AH

Title
PROPOSED
SECOND FLOOR

Scale 1:50 on A3
Date 31. 03. 2021

020 7603 7770

Drg No.
GB/CG 21 3 26