


© Ampersand Architecture LLP
Do not scale from this drawing.
Dimensions are to be verified on site prior to construction
Ordnance Survey Data reproduced by permission of Ordnance Survey® on behalf of Her Majesty's Stationery Office. © Crown Copyright. All rights reserved.

Notes

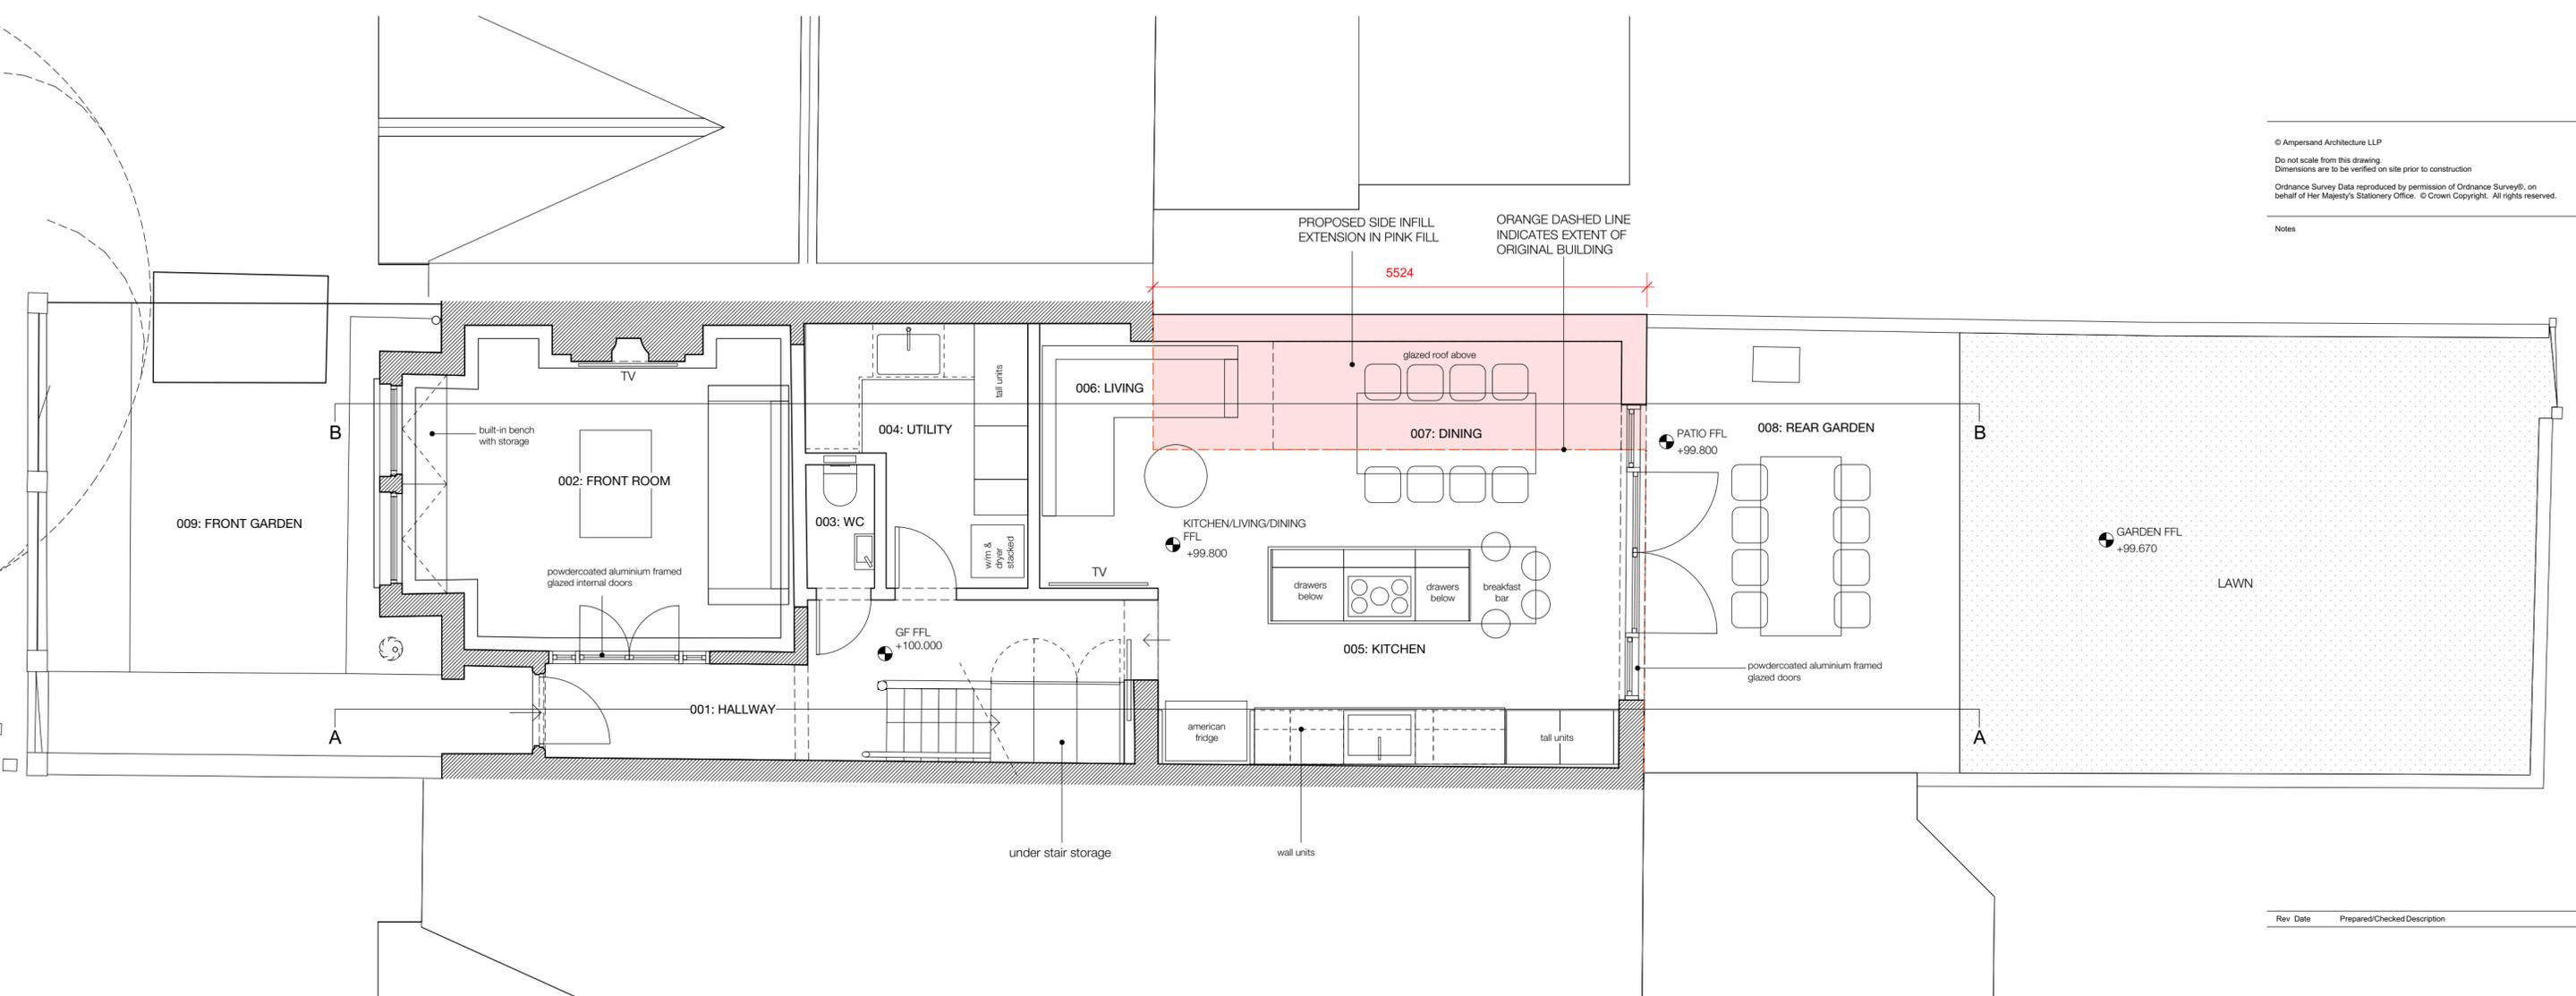

Rev	Date	Prepared/Checked	Description



The Studio, 4 Cole Park Road, Twickenham TW1 1HW
AMP Architecture Studio is a trading name for
AMP Space Ltd (Company Registration 12452245)
07590 319111 / info@amparchitecture.co.uk
www.amparchitecture.co.uk

Client

Ms Rachel Lang

Project

5 Gordon Avenue, St Margarets,
Twickenham TW1 1NH

Drawing Title

Proposed Plan
Ground Floor

Drawing Status

Planning

Date

19.05.21

Scale

1:50@A2

Drawn

OA

Drawing Number

135-L-0201

Revision

-

